

NOTICE INVITING TENDER (E-Procurement mode)
भारतीय विज्ञान शिक्षा एवं अनुसंधान संस्थान पुणे
INDIAN INSTITUTE OF SCIENCE EDUCATION AND RESEARCH
 An Autonomous Institution, Ministry of Human Resource Development, Govt. of India
Dr. Homi Bhabha Road, Pashan Pune – 411008.
 Tel: +91-020-25908017; Email: purchase@iiserpune.ac.in
 Website: www.iiserpune.ac.in

Limited Tender Reference No: IISER/PUR/0014/20

Date: 12/05/2020

Indian Institute of Science Education and Research, Pune invites online bid (e-tender) in single bid system for the following.

Item Description: CDA Spectrometer Machining

The Tender Document can be downloaded from Central Public Procurement (CPP) Portal <https://eprocure.gov.in/eprocure/app> and bid is to be submitted **online only** through the E-procurement portal up to the last date and time of submission of tender.

Critical Dates of Tender

Sr.No	Particulars	Date	Time
1	Date of Online Publication/Download of Tender	12/05/2020	18:00 Hrs.
2	Bid Submission Start Date	12/05/2020	18:30 Hrs.
3	Bid Submission Close Date	20/05/2020	15:00 Hrs.
4	Opening of Bids	22/05/2020	14:00 Hrs.

No manual bids will be accepted. All quotation should be submitted in the E-procurement portal only

Any queries relating to the process of online bid submission or queries relating to CPP Portal in general may be directed to the 24x7 CPP Portal Helpdesk. The contact number for the helpdesk is 0120-4200462, 0120-4001002, 91-8826246593.

I N D E X

Chapter No.	Page No
CHAPTER 1 : INVITATION FOR BIDS	3-5
CHAPTER 2 : INSTRUCTION TO BIDDERS	6-8
CHAPTER 3 : CONDITIONS OF CONTRACT	9-11
CHAPTER 4 : SCHEDULE OF REQUIREMENTS, SPECIFICATIONS AND ALLIED TECHNICAL DETAILS	12-38
CHAPTER 5 : PRICE SCHEDULE	39
CHAPTER 6 : CHECKLIST	40
IMPORTANT NOTICE	41

CHAPTER-1. INVITATION FOR BIDS

1. Indian Institute of Science Education and Research, Pune invites online bids (e-tender) in single bid system for **CDA Spectrometer Machining**. The Technical specifications are given in Chapter 4: Schedule of Requirements, Specifications And Allied Technical Details.

2. **Contact for information:**

Technical & Commercial contact:
 Assistant Registrar (Stores & Purchase)
 Indian Institute of Science Education and Research (IISER), Pune
 Dr. Homi Bhabha Road, Pashan
 Pune - 411 008, India
 Tel : +91-020-2590 8246
 Email: purchase@iiserpune.ac.in
 Website : www.iiserpune.ac.in

3. Supply means: "Supply, Installation & Commissioning".

4. **Submission of Bid:**

Bid Submission Start Date: 12/05/2020 from 18:30 Hrs
 Bid Submission Close Date: 20/05/2020 up to 15:00 Hrs.
 Opening of Bids: 22/05/2020 at 14:00 Hrs.

5. No manual bids will be accepted. All quotation should be submitted in the E-procurement portal only

6. The Offer should comprise of the following:

- (i) The offer should be complete to indicate that all products and services asked for are quoted.
- (ii) The purpose of certain specific conditions is to get or procure best Equipment/service etc. for IISER, Pune. The decision of Purchase Committee shall be the guiding factor for selection of the responsive firms.
- (iii) Duly filled in Bid with proper seal and signature on each page of the bid should be submitted online and the same should accompany with complete specifications, Manufacturer's name, address and relevant Technical Literature / Brochures with warranty Terms.
- (iv) Agreements / Purchase Orders / Completion certificates if any, for similar works in other Institutes, the details of such supplies for the preceding



three years should be given together with the prices eventually or finally paid.

- (v) Copy of GST No. and PAN Number allotted by the concerned authorities. If registered with the National Small Industries Corporation, the registration number, purpose of registration and the validity period of registration and a copy of NSIC registration wherever it is applicable should also be provided in bid.
- (vi) The prices should be shown against each item for the purpose of Insurance claims / replacements if any.
- (vii) Compliance sheet with any deviation with reference to the terms and specifications.
- (viii) The item should be supplied with manuals and the manuals including technical drawings should be complete in all respects to operate without any problem.
- (ix) Duly filled in checklist as per Chapter 6 should be submitted along with tender.
- (x) The Bidders are requested to quote for Educational Institutional Price for Equipments, since we are eligible for the same

Note : IISER , Pune is requesting only Single Bid (Technical Specification and Price together) the Bidders must be extremely careful about the requirement mentioned in the tender and submit their quotes accordingly. Any shortfalls found during the tender evaluation such bids will be rejected without seeking any further clarifications from the bidders. Since it is a single bid any further clarification will cause/draw objections from other bidders.

All the bidders should quote their offer as per “Chapter - 5 Price Schedule” for uniformity.

7. Purchase Committee

The Purchase Committee will evaluate the tenders and may also nominate some external/expert members, in the interest of IISER, Pune.

8. Terms of the Purchase Committee

- (i) A committee duly constituted by the Director, IISER, Pune will go through the bids and recommend firms that are meeting all the specifications of

the Tender. The recommendation/decision of the purchase committee is the final and binding on all the parties.

- (ii) Purchase Committee will proceed through Bids as defined in **Chapter 4 (Schedule of requirements, specifications and allied technical details)**, in order to determine whether they are substantially responsive to the requirements set forth in the tender. In order to reach such a determination, IISER, Pune will examine the information supplied by the Bidders, and shall evaluate the same as per the specifications mentioned in this tender.
- (ii) The purchase committee may formulate evaluation criteria in addition to the specifications and requirements indicated in the tender, in the interest of IISER, Pune.

9. **Comparison of Responsive bids:**

- (i) After opening the bids, the responsive offers will be tabulated with reference to the specification.
 - (ii) After arriving at final pricing of individual offers of all the short listed firms, the lowest firm will be awarded with Contract/Purchase Order subject to availability of funds.
10. No request for extension of due date will be considered under any circumstances.
 11. No sub-contracting is allowed with regard to installation, warranty maintenance and after sales service.
 12. The Director, IISER, PUNE reserves the right to accept the offer in full or in parts or reject summarily or partly.

CHAPTER-2 : INSTRUCTIONS TO BIDDERS

Delivery Period / Timeliness

The deliveries & installation must be completed **within 30 days**, after placement of purchase order. The time is the essence of the contract. It is mandatory for the bidders who respond to this bid to meet these expectations, as are tightly linked to IISER, PUNE's plans of completing the project within the time frame.

Locations for the Supply / Services:

The **SUPPLY AND INSTALLATION of CDA Spectrometer Machining with attached specification** and designs covered by this document is required to be done at IISER, Pune.

1. Eligible Bidders:

- 1.1 IISER, PUNE reserves the right to award / reject the order to any particular bidder without assigning any reason thereof.
- 1.2 Bidders should not be under a declaration of ineligibility for corrupt and fraudulent practices.
- 1.3 Bidders should QUOTE strictly in accordance with the requirements.
- 1.4 Bidders shall adhere to the procedure and processes laid down in this document and shall follow fair and ethical practices of trade.
- 1.5 Based on the list of installations provided by the bidder, IISER, PUNE will have its option to obtain details of the installations, their performance, after sales services etc. for evaluation of the tender, directly from the concerned organizations
- 1.6 Firms which have already supplied to IISER, PUNE and have not completed required installation/after sales service/warranty replacements etc. such firms offers will not be considered for further evaluation and no enquiries thereafter will be entertained.
- 1.7 Conditional Offers will not be considered.
- 1.8 IISER, PUNE will not provide any accommodation/transportation for the engineers/ representatives for attending installation. It is the absolute responsibility of the supplier to make their own arrangements.



- 1.9 The authorized person who signs the tender is required to indicate his e-mail ID, mobile No. and also general e-mail ID for easy and faster communication.

2. **Amendment of Bidding Documents**

At any time prior to the deadline for submission of bids, IISER, PUNE may, for any reason, whether on its own initiative or in response to the clarification request by a prospective bidder may modify the bid document.

PREPARATION OF BIDS

3. **Period of validity of bids**

- 3.1. Bids shall be valid for a period of **90 days** from the date of opening the bid.
- 3.2. IISER, PUNE may ask for the bidder's consent to extend the period of validity. Such request and the response shall be made in writing only. A bidder agreeing to the request for extension will not be permitted to modify his bid.

AWARD OF CONTRACT

4. **Award Criteria**

- 4.1 IISER, PUNE shall award the contract to the technically eligible lowest bidder.
- 4.2 If more than one bidder happens to quote the same lowest price, IISER, PUNE reserves the right to award the contract to more than one bidder or any bidder.

5. **Purchaser's Right to vary Quantities at the time of Award**

IISER, PUNE reserves the right at the time of award of Contract to increase or decrease the quantity of items specified in the Schedule of Requirements without any change in price or other terms and conditions.

6. **Corrupt or Fraudulent Practices**

IISER, PUNE requires that the bidders who wish to bid for this project have highest standards of ethics.



- 6.1. IISER, PUNE will reject a bid if it determines that the Bidder recommended for award has engaged in corrupt or fraudulent practices while competing for this contract.
 - 6.2. IISER, PUNE may declare a vendor ineligible, either indefinitely or for a stated duration, to be awarded a contract if it at any time determines that the vendor has engaged in corrupt and fraudulent practices during the execution of contract
7. **Interpretation of the clauses in the Tender Document / Contract Document**

In case of any ambiguity / dispute in the interpretation of any of the clauses in this Tender Document, **Director, IISER, PUNE's interpretation of the clauses shall be final and binding on all parties**

CHAPTER - 3 : CONDITIONS OF CONTRACT

1. Price

- 1.1. The price quoted shall be considered firm and no price escalation will be permitted.
- 1.2. The price criteria should be on F.O.R., IISER PUNE. Govt. Levies like GST, if any, shall be paid at actual rates applicable on the date of delivery. Rates should be quoted accordingly giving the basic price, GST, if any.
- 1.3 The rate of GST applicable to IISER Pune is 5% for the items procured for Research purpose as per Notification No. 45/2017-Central Tax (Rate) New Delhi, 14th November, 2017 and Notification No. 47/2017-Integrated Tax (Rate) New Delhi, 14th November, 2017
- 1.4 Please provide GST of the firm allotted by the concerned authorities in your quotation.

2. Services

- 2.1. Details of services rendered as well as after-sales services offered by you are to be made clear in the tender.

3. Delivery Schedule

- 3.1. The bidders may please note that the delivery of the system should be strictly **within 00 days from the date of placement of firm order.**
- 3.2. Goods should not be dispatched until the Vendor receives a firm order.

4. Warranty / Support

- 4.1. The items covered by the schedule of requirement shall carry minimum **Six Months warranty** from the date of acceptance of the equipment by IISER, PUNE. Warranty shall include free maintenance of the whole equipment supplied including free replacement of parts. The defects, if any, shall be attended to on immediate basis but in no case any defect should prolong for more than 7 working days. The comprehensive warranty includes onsite warranty with parts.
- 4.2. The defects, if any, during the guarantee/warranty period are to be rectified free of charge by arranging free replacement wherever necessary. This includes cost, insurance, freight, GST duties if any should be borne by the beneficiary . A clear confirmation should be given for this item.

- 4.3. The warranty on the associated software should cover providing of upgraded version/s, if any, released during the warranty period free of cost.
- 4.4. The vendor will have to arrange for all the testing equipment & tools required for installation, testing & maintenance etc.
5. **Indemnity**
The vendor shall indemnify, protect and save IISER, PUNE against all claims, losses, costs, damages, expenses, action suits and other proceeding, resulting from infringement of any law pertaining to patent, trademarks, copyrights etc. or such other statutory infringements in respect of all the equipment's supplied by him.
6. **Freight & Insurance**
The equipment's to be supplied will be insured by the vendor against all risks of loss or damage from the date of shipment till such time it is delivered at IISER, PUNE site.
7. **Payment**

PAYMENT TERMS-No advance payments are allowed under any circumstances.

A) INDIGENIOUS

Payment will be made directly to the suppliers by RTGS/NEFT after receipt of the goods, tested /inspected and found satisfactory with regard to quality, quantity, and specifications ordered for and after satisfying that the terms and conditions of supply have been fulfilled.

B) IMPORT

- i) Payment will be made directly to the suppliers by wire transfer for 100% of the Invoice value after receipt of the goods in our Stores, tested /inspected and found satisfactory with regard to quality, quantity, and specifications ordered for and after satisfying that the terms and conditions of supply have been fulfilled.

Payment for high-value equipment/consumables

- ii) By Irrevocable Letter of Credit for 100% of the Invoice value. However, 90% of the Invoice value will be paid on presentation of original shipping documents to our bankers and balance 10% will be paid after receipt of material and acceptance of the goods at IISER Pune.

8. **Penalty for delayed Services / LD**

- 8.1. As time is the essence of the contract, Delivery period mentioned in the Purchase Order should be strictly adhered to. Otherwise the IISER will forfeit EMD/SD and also LD clause will be applicable /enforced.
- 8.2. If the supplier fails to Supply, Install as per specifications mentioned in the order within the due date, the Supplier is liable to pay liquidated damages of 1% of order value per every week of delay subject to a maximum of 10% beyond the due date. Such money will be deducted from any amount due or which may become due to the supplier.
- 8.3. IISER, PUNE reserves the right to cancel the order in case the delay is more than 10 weeks. Penalties, if any, will be deducted from the Security Deposit.

9. **Comparison of Bids**

The Purchaser shall compare all substantially responsive bids to determine the lowest valued bid.

This Institute is following and abide with the Public Procurement (Preference to Make in India), Order 2017, DIPP, MoCI Order No. P-45021/2/2017-B.E.II dated 15th June 2017 and subsequent amendments to the order. Accordingly preference will be given to the Make in India products while evaluating the bids, however, it is the sole responsibility of the bidder(s) to specify the product quoted by them is of Make in India product along with respective documentary evidence as stipulated in the aforesaid order in the technical bid itself.

10. **Jurisdiction**

The disputes, legal matters, court matters, if any, shall be subject to Pune Jurisdiction only.

11. **Force Majeure**

IISER, PUNE may consider relaxing the penalty and delivery requirements, as specified in this document, if and to the extent that the delay, in performance or other failure to perform its obligations under the Contract, is the result of a Force Majeure.

Force Majeure is defined as an event of effect that cannot reasonably be anticipated such as acts of God (like earthquakes, floods, storms etc.) acts of states, the direct and indirect consequences of wars (declared or undeclared) hostilities, national emergencies, civil commotion and strikes at successful Bidder's premises.

12. **Arbitration**

All disputes of any kind arising out of supply, commissioning, acceptance, warranty maintenance etc. shall be referred by either party (IISER, PUNE or the bidder) after issuance of 30 days notice in writing to the other party clearly mentioning the nature of dispute to a single arbitrator acceptable to both the parties. The venue for arbitration shall be IISER, PUNE India. The jurisdiction of the courts shall be Pune, Maharashtra, India.

Assistant Registrar (Stores & Purchase)

CHAPTER 4

SCHEDULE OF REQUIREMENTS, SPECIFICATIONS & ALLIED TECHNICAL DETAILS

CDA Spectrometer Machining

As per attached Annexure from Page no.13 to 38

CDA Assy Parts List


Part sheet name	Material	Quantity
CDA_entry_stand_20200105.dft	Aluminium	1
CDA_exit_stand_20200105.dft	Aluminium	1
CDA_electrode_60mm_20200107.dft	Aluminium	1
CDA_electrode_30mm_20200107.dft	Aluminium	1
CDA_electrode_no_slit_60mm_20200107.dft	Aluminium	1
slit_2x10_20200114.dft	Stainless Steel SS304	2
slit_2x20_20200115.dft	Stainless Steel SS304	2
block_for slit_20200107.dft	Aluminium	6
faraday cup_20200116.dft	Aluminium	1
faraday cage_20200116.dft	Aluminium	1
insulator_electrode_typeD_20200113.dft	Delrin	4
insulator_electrode_typeE_20200113.dft	Delrin	4
insulator_slit_typeF_20200114.dft	Delrin	4
insulator_FC_typeG_20200118.dft	Delrin	1
insulator_FC_typeH_20200118.dft	Delrin	1

Lens-defl-Assy Parts List








Part sheet name	Material	Quantity
disc_20200106.dft	Aluminium	1
support_bottom_bolt_20200106.dft	Aluminium	3
lens assembly flange_20191227.dft	Aluminium	1
Einzel lens_20191228.dft	Aluminium	3
XY_single_deflector_20200106.dft	Aluminium	4
flange support_20191227.dft	Aluminium	1
insulator_lens_typeA_20200113.dft	Delrin	9
insulator_XYdeflector_typeB_20200113.dft	Delrin	8
insulator_XYdeflector_typeC_20200113.dft	Delrin	4

Base-Assy Parts List

Part sheet name	Material	Quantity
disc_20200106.dft	Aluminium	1
support_bottom_bolt_20200106.dft	Aluminium	3

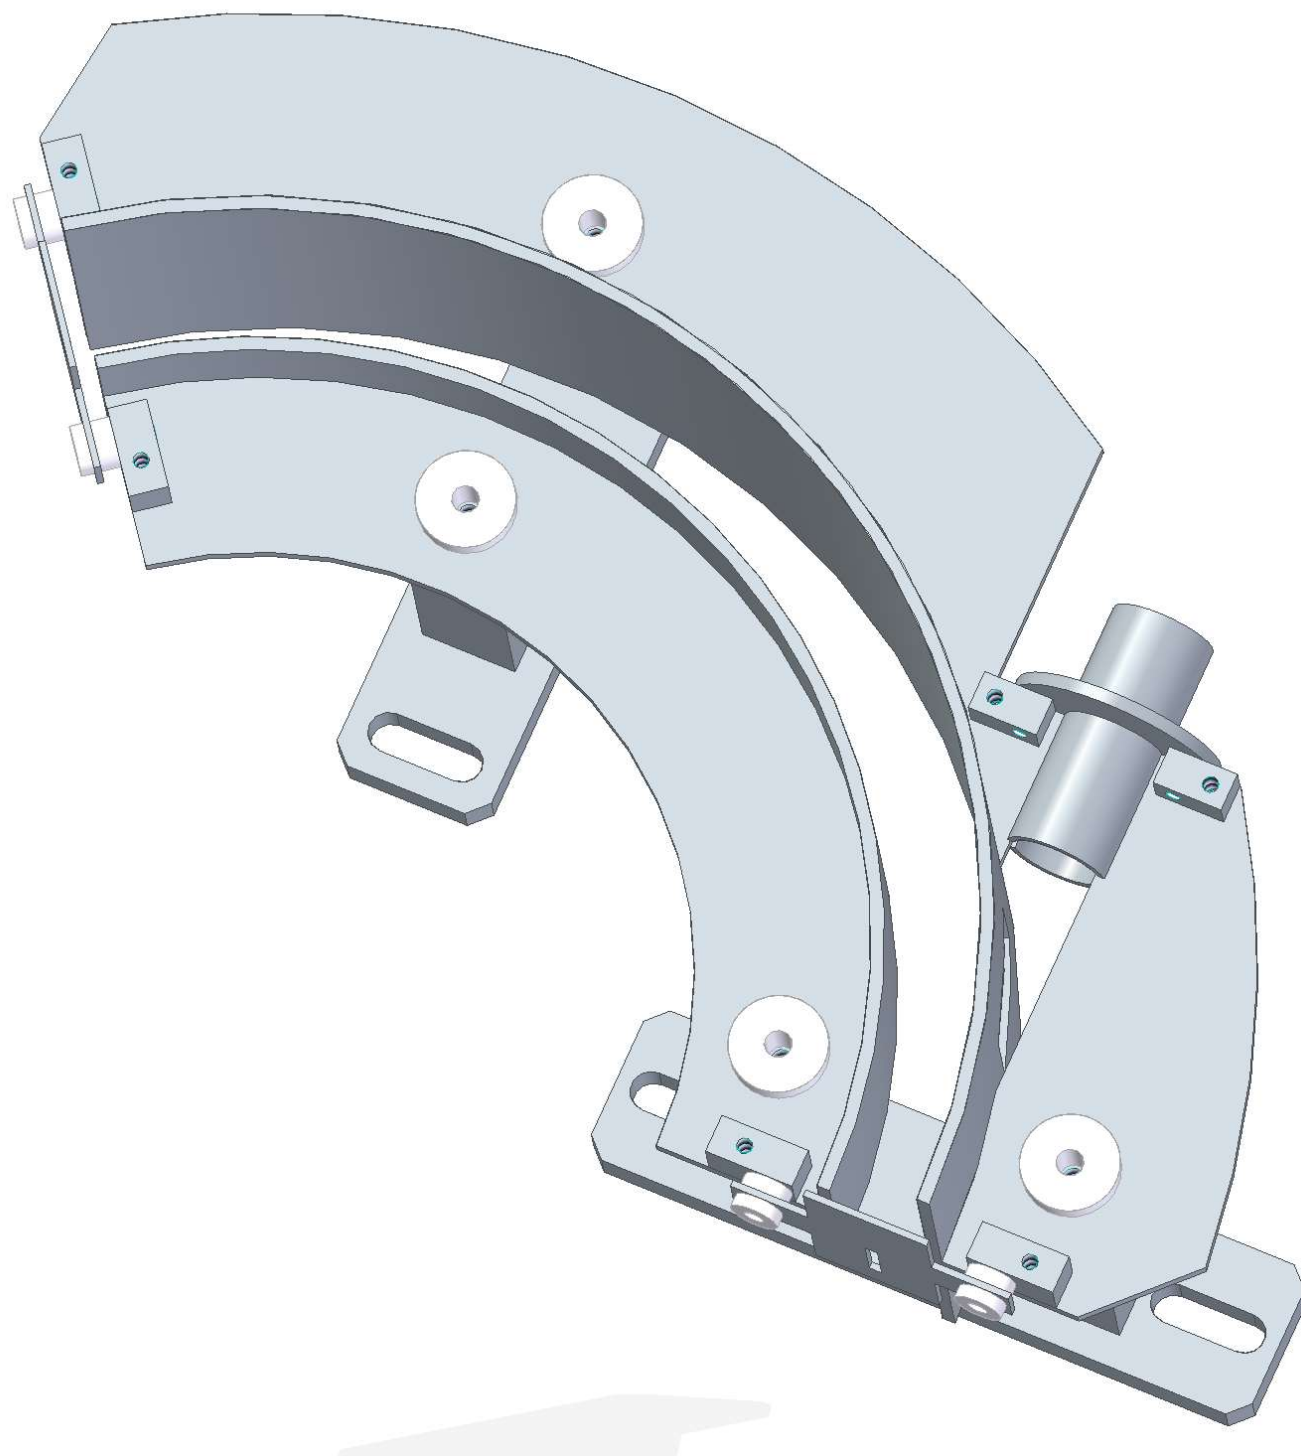


REVISION HISTORY			
REV	DESCRIPTION	DATE	APPROVED

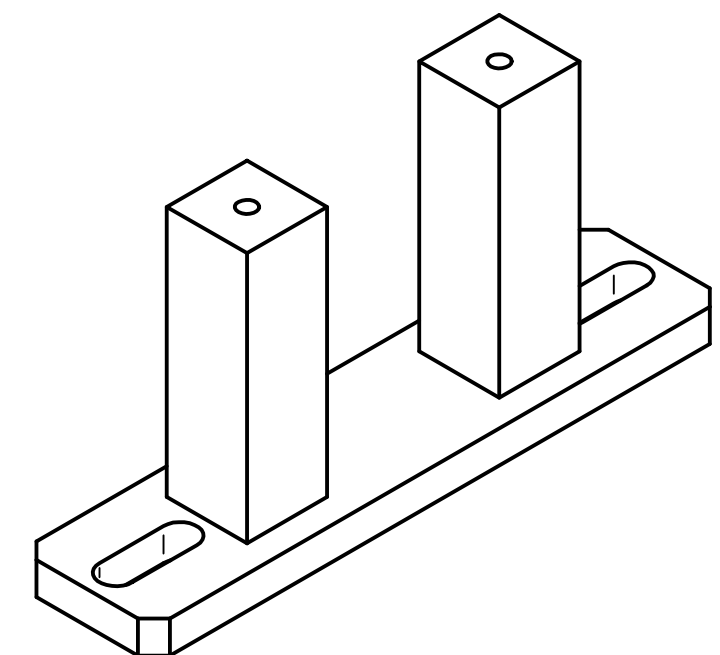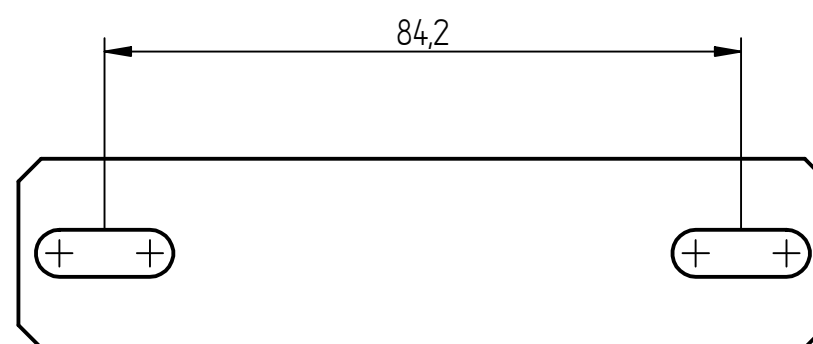
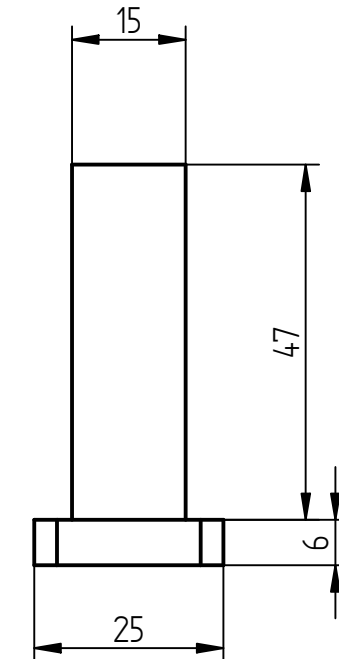
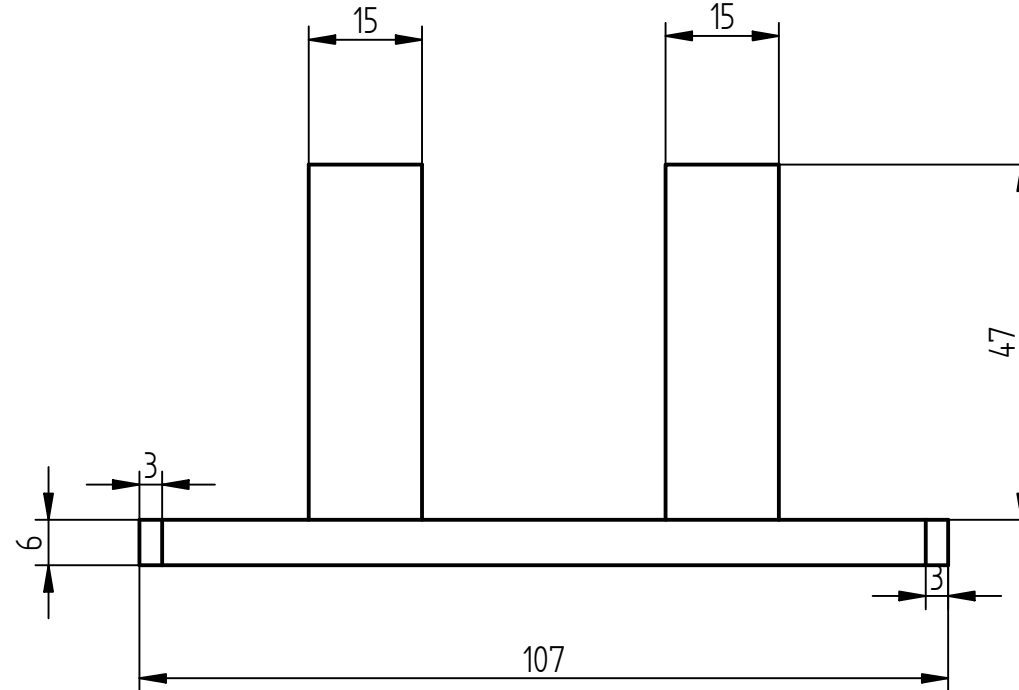
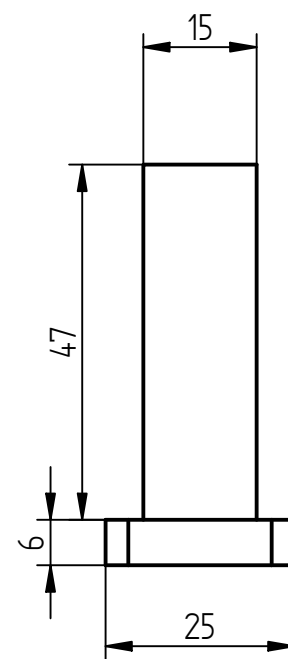
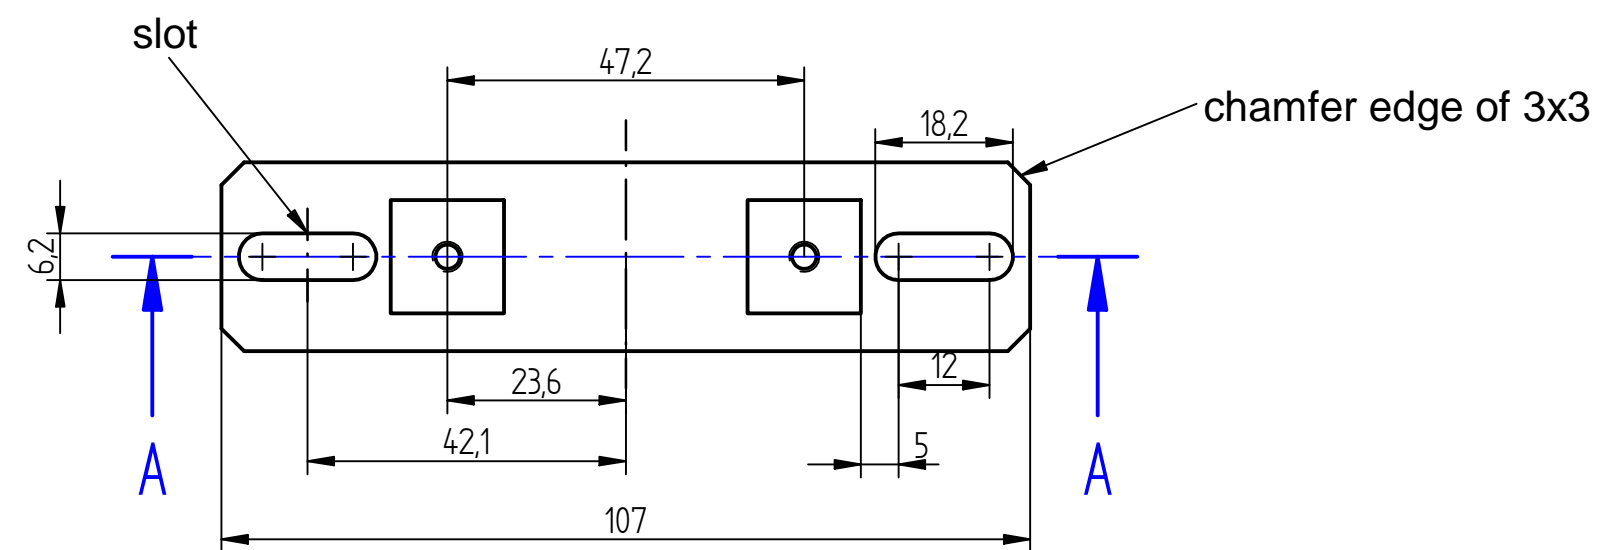
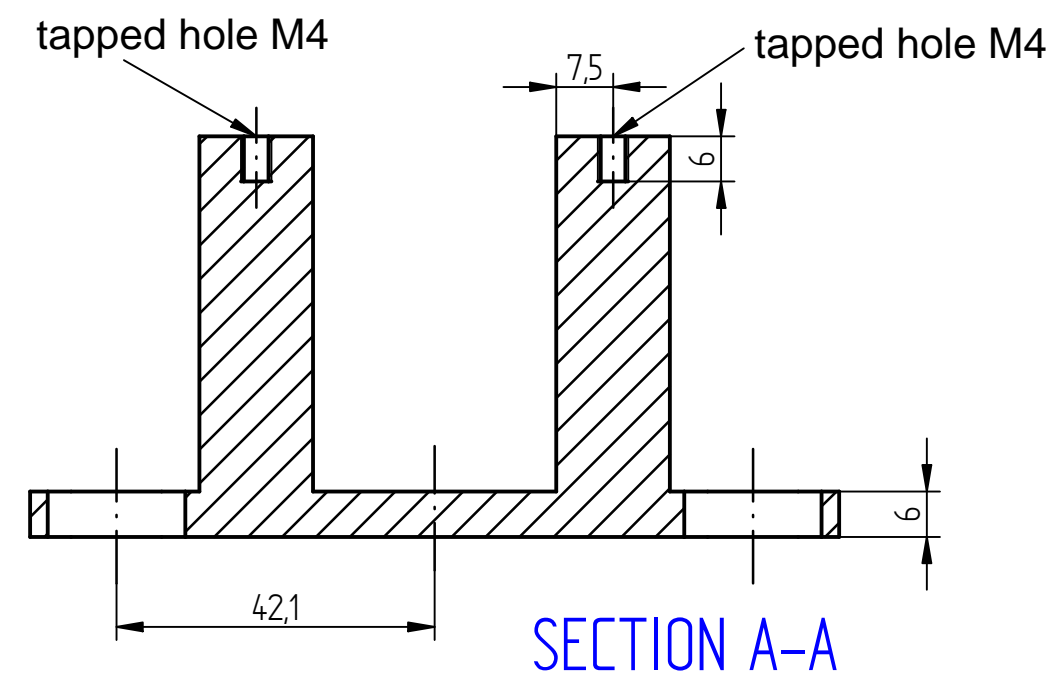


SOLID EDGE ACADEMIC COPY

	NAME	DATE	Solid Edge	
DRAWN	IISER BHASB031/06/20			
CHECKED				
ENG APPR				
MGR APPR				
UNLESS OTHERWISE SPECIFIED DIMENSIONS ARE IN MILLIMETERS ANGLES ±X.X° 2 PL ±XXX 3 PL ±XXXX			SIZE A2	DWG NO
			FILE NAME: CDA_entry_stand_20200105.dft	REV
			SCALE:	WEIGHT:
			SHEET 1 OF 1	

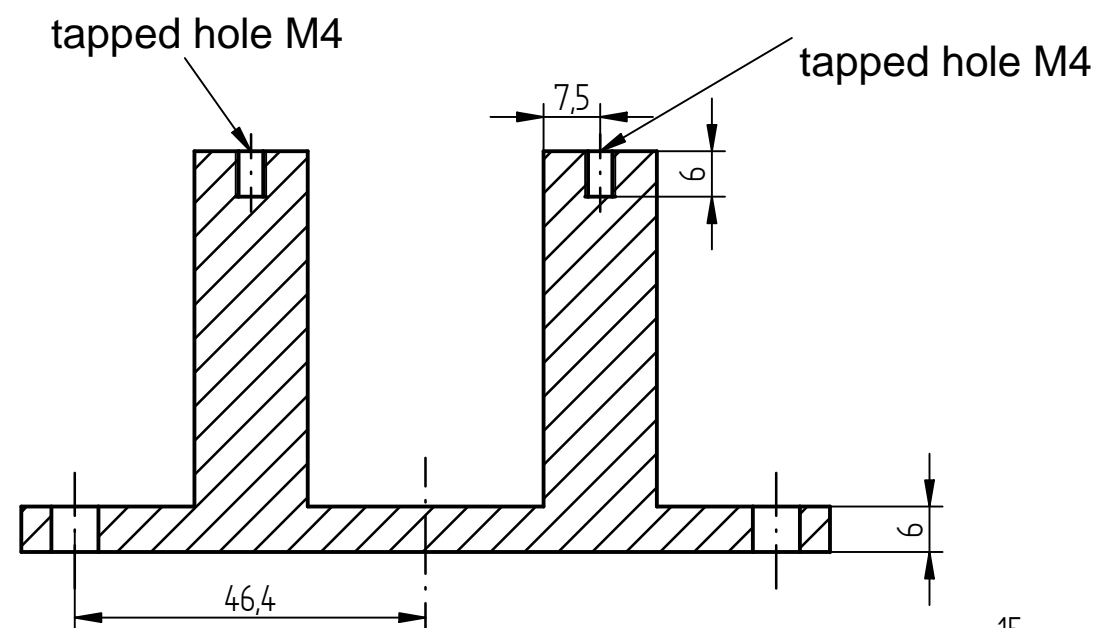


SECTION A-A

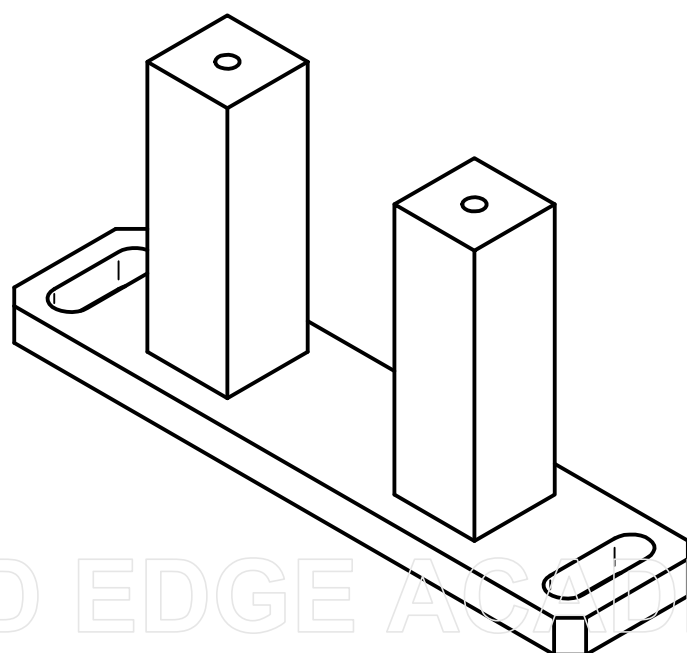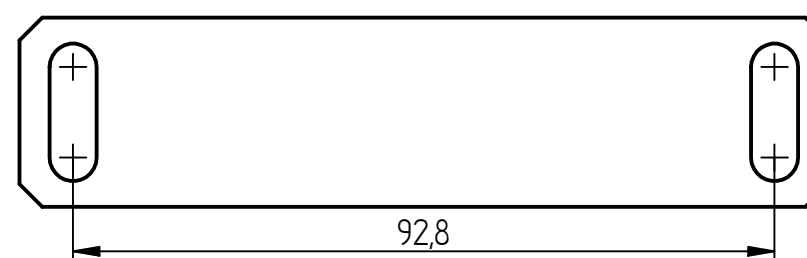
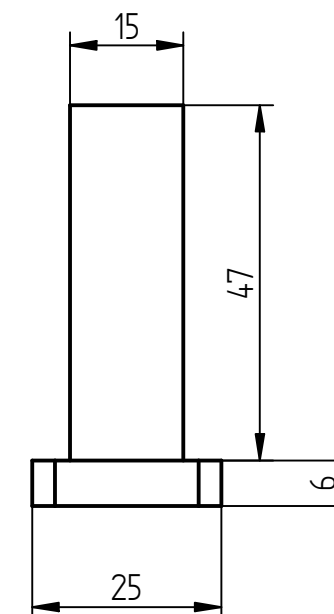
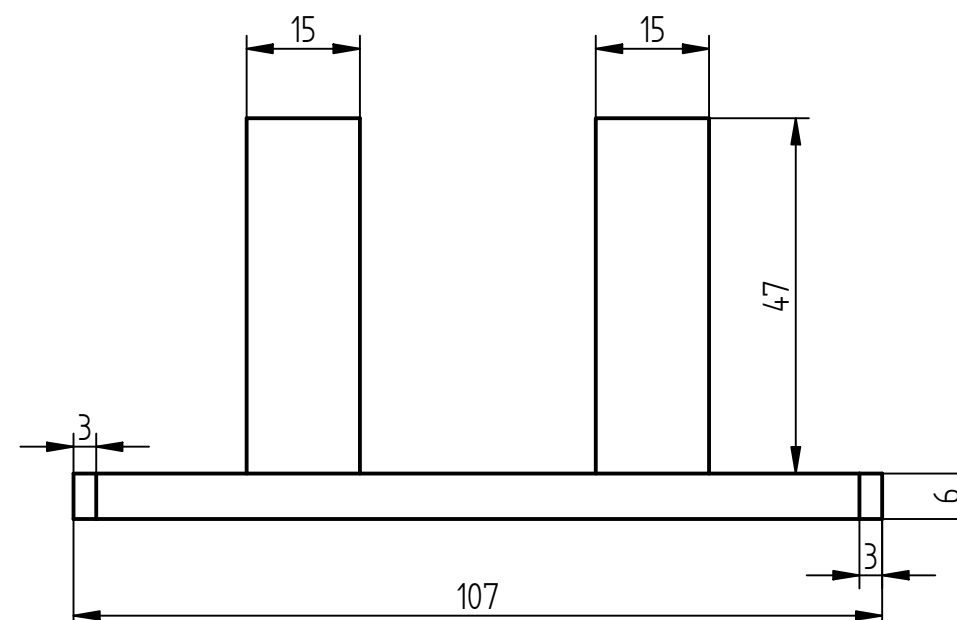
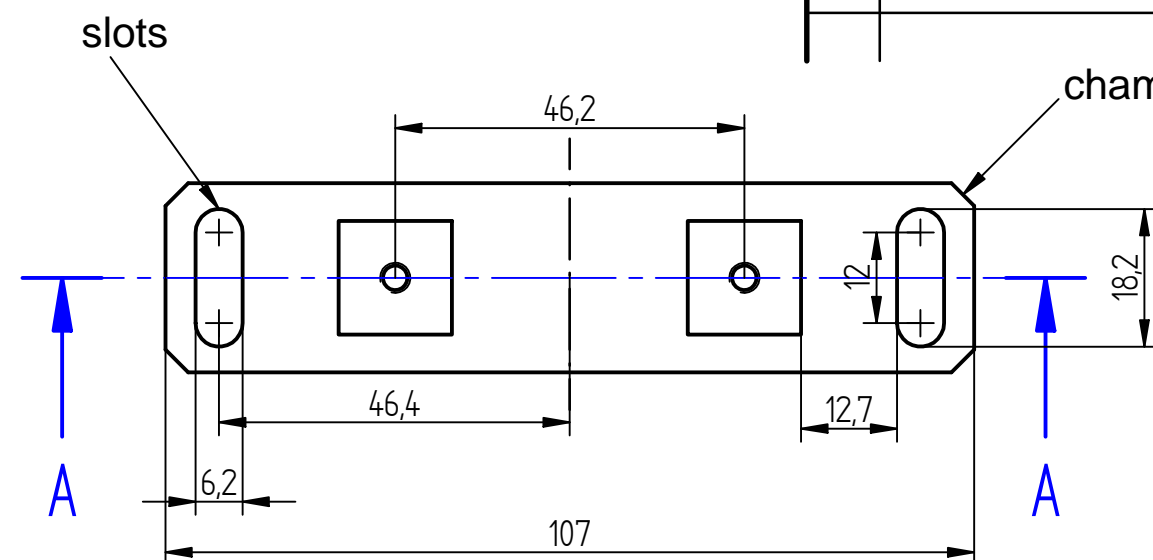
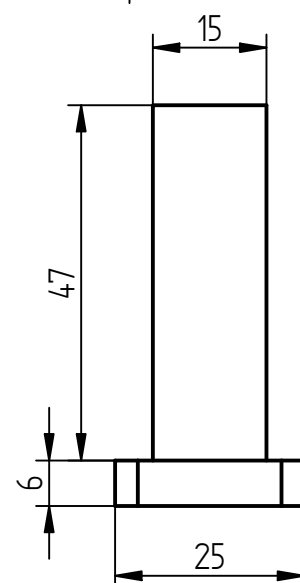


	NAME	DATE	Solid Edge				
DRAWN	IISER BHASB	01/06/20					
CHECKED							
ENG APPR							
MGR APPR							
UNLESS OTHERWISE SPECIFIED DIMENSIONS ARE IN MILLIMETERS ANGLES ±X° 2 PL ±X.XX 3 PL ±X.XXX			TITLE:				
			SIZE A3	DWG NO		REV	
			FILE NAME: CDA_exit_stand_20200105.dft				
			SCALE:	WEIGHT:	SHEET 1 OF 1		



REVISION HISTORY			
REV	DESCRIPTION	DATE	APPROVED

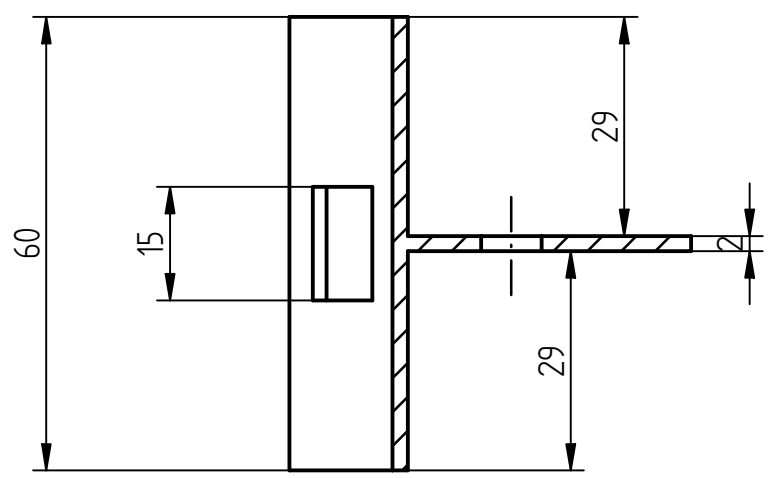

SECTION B-B

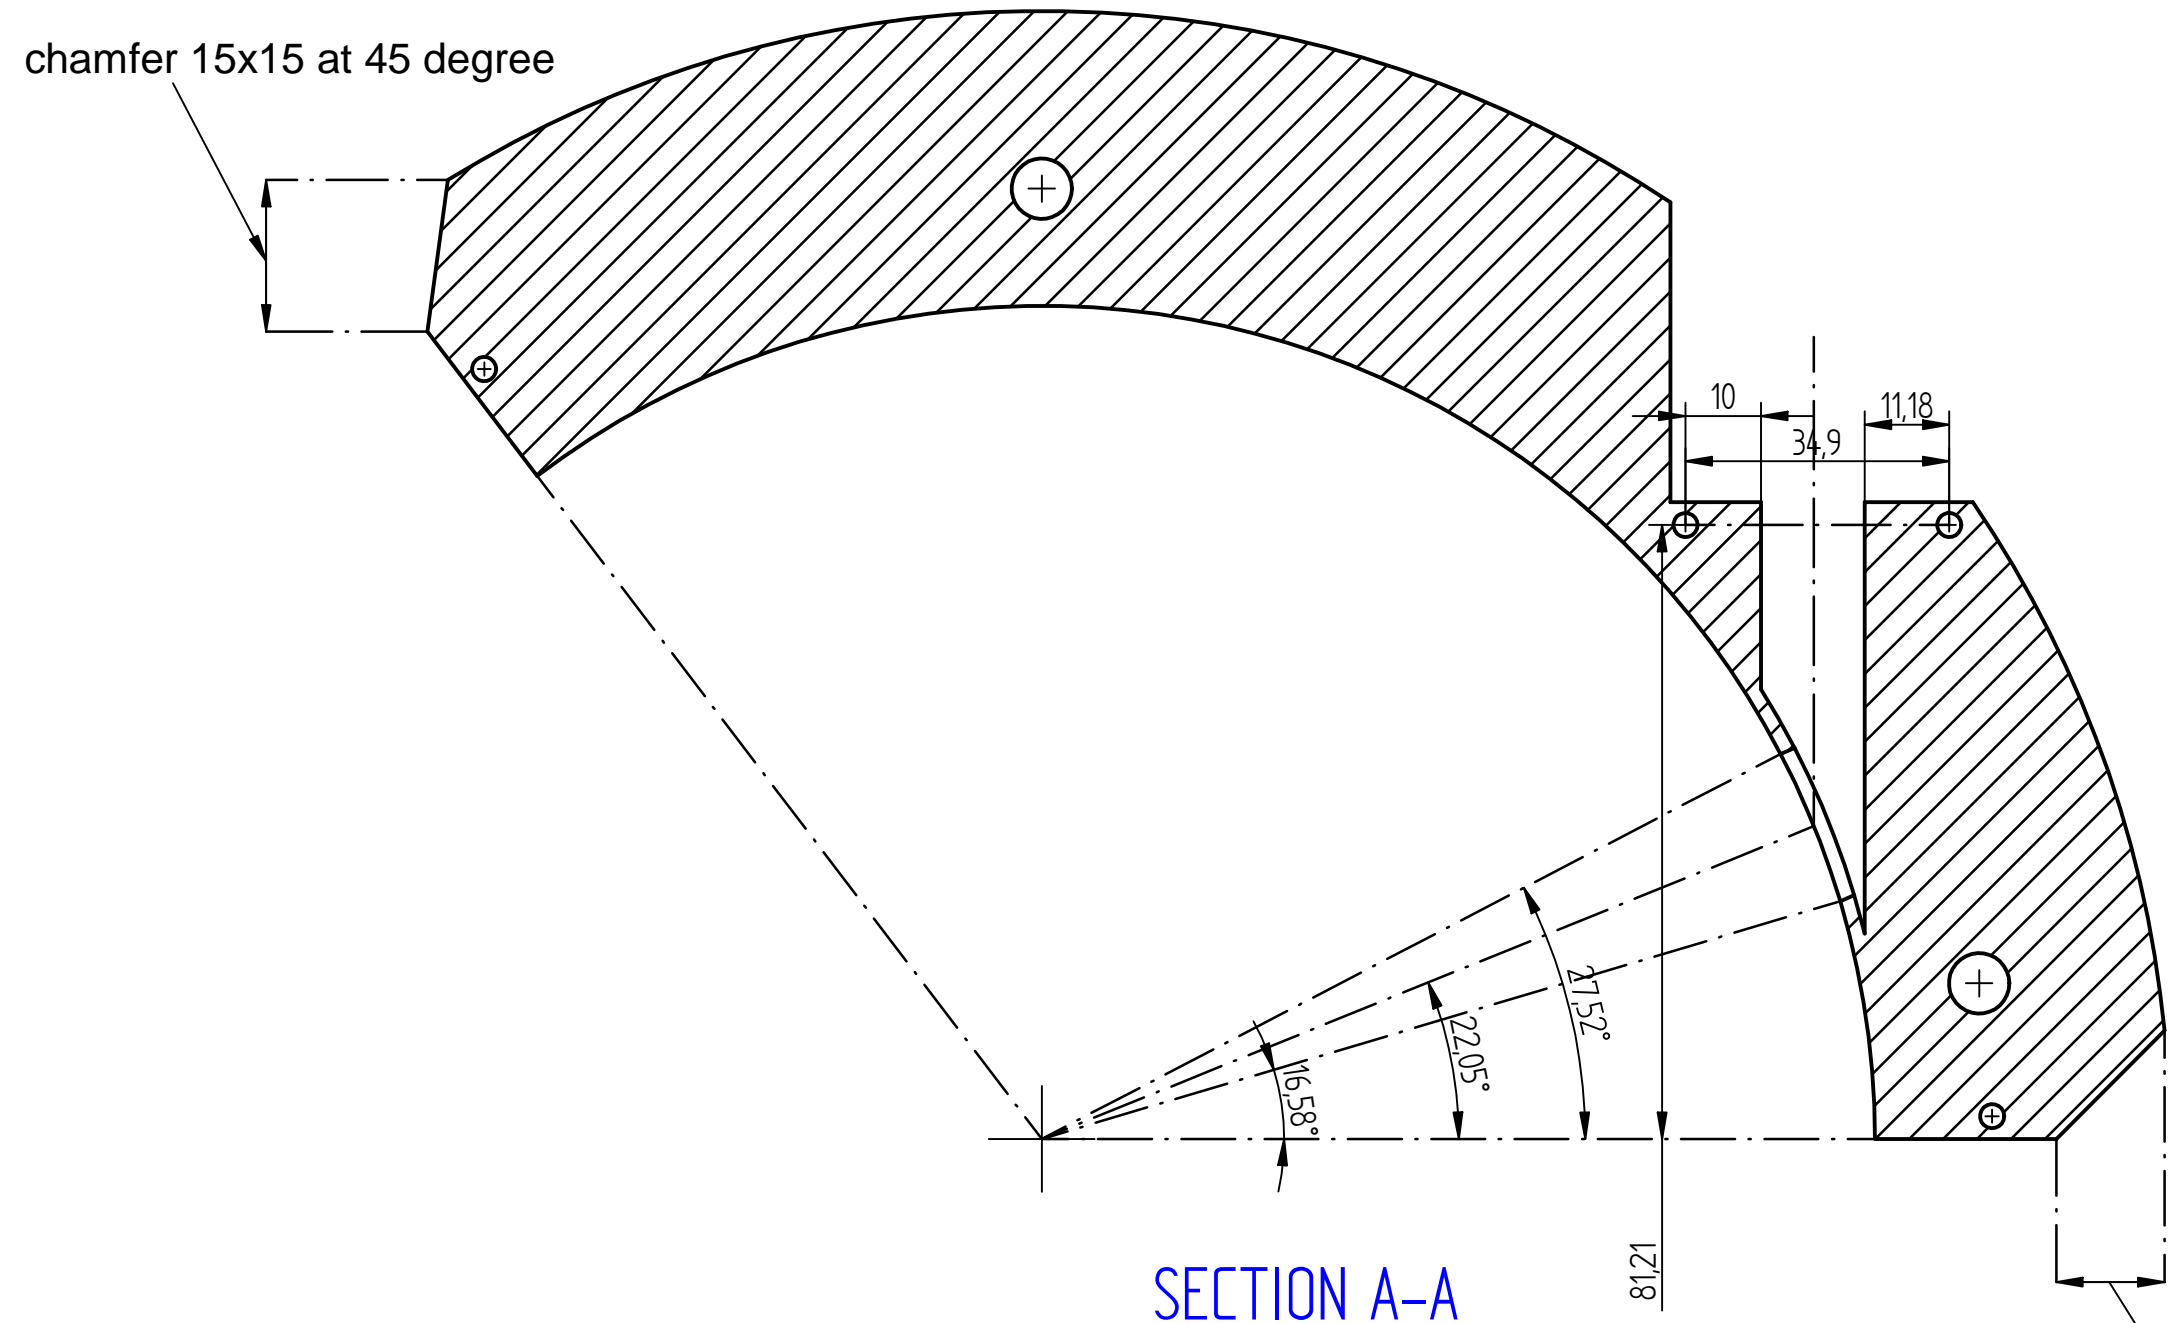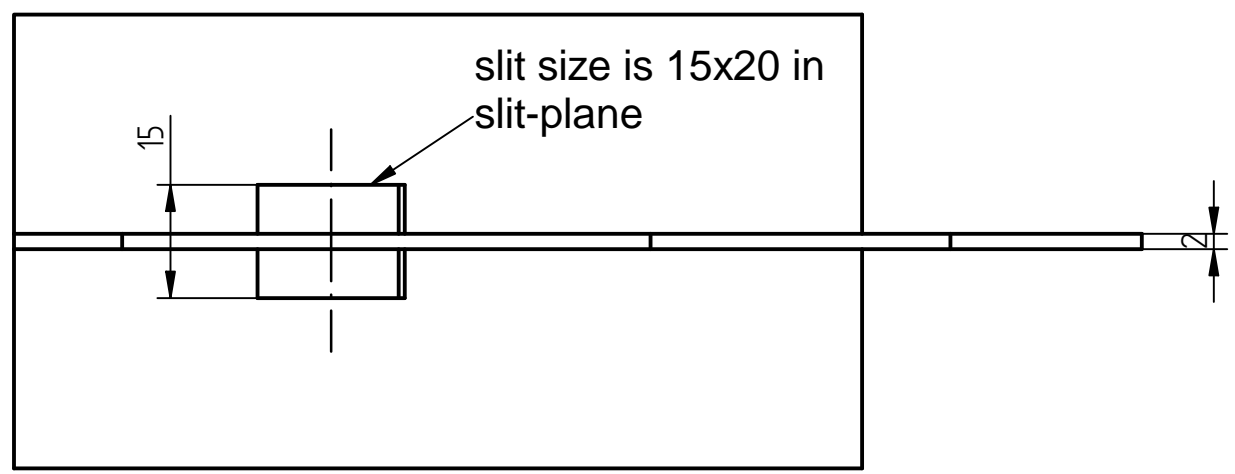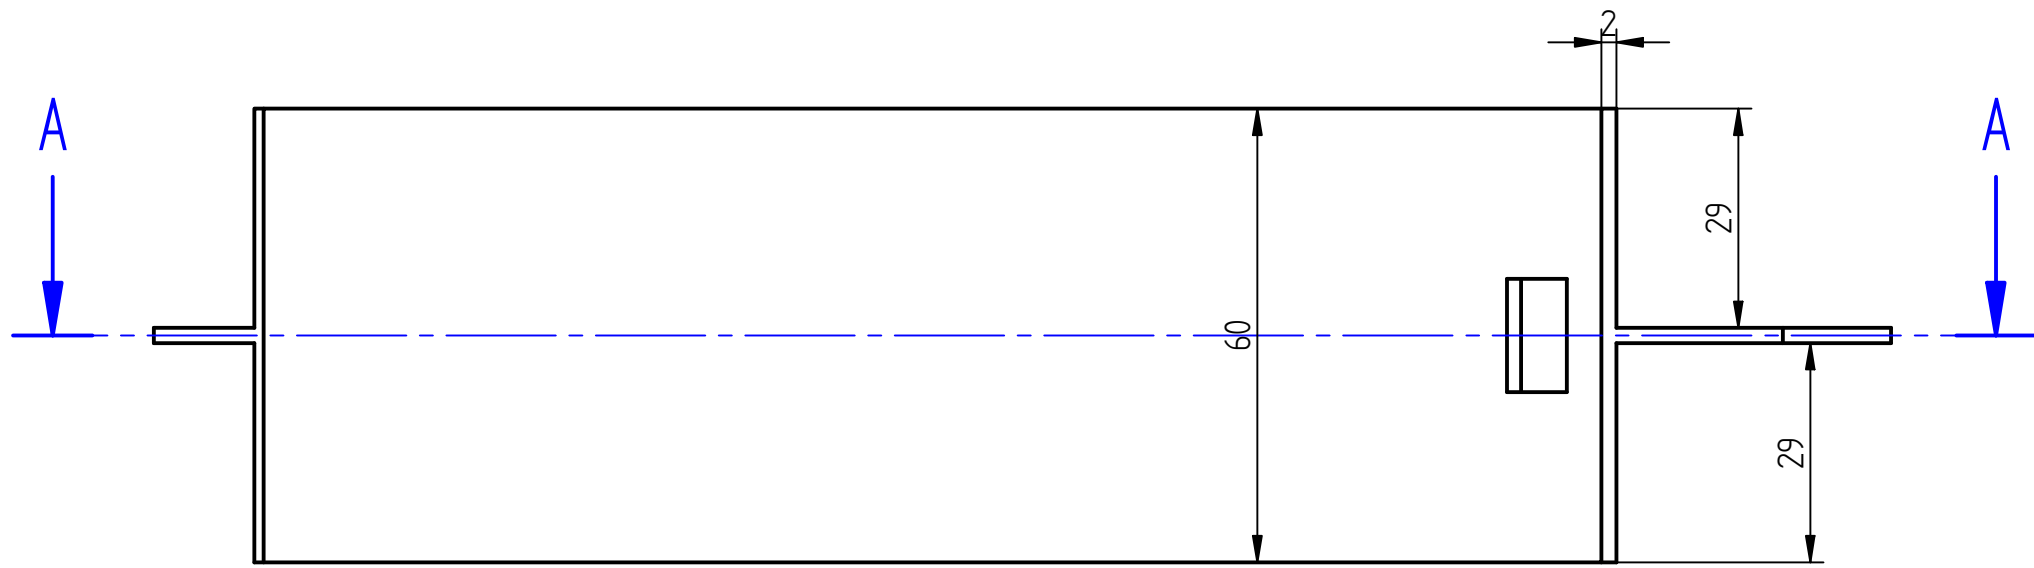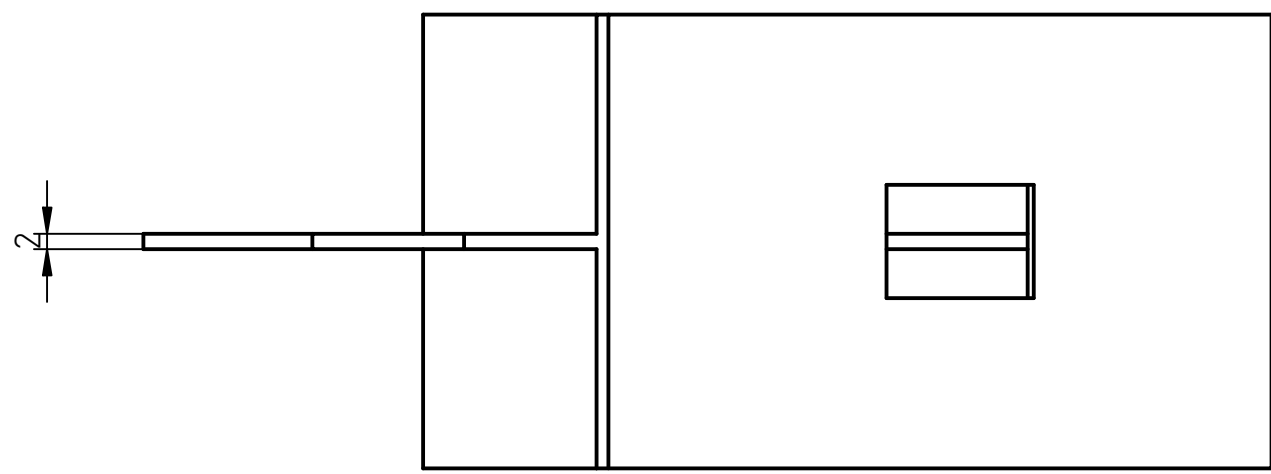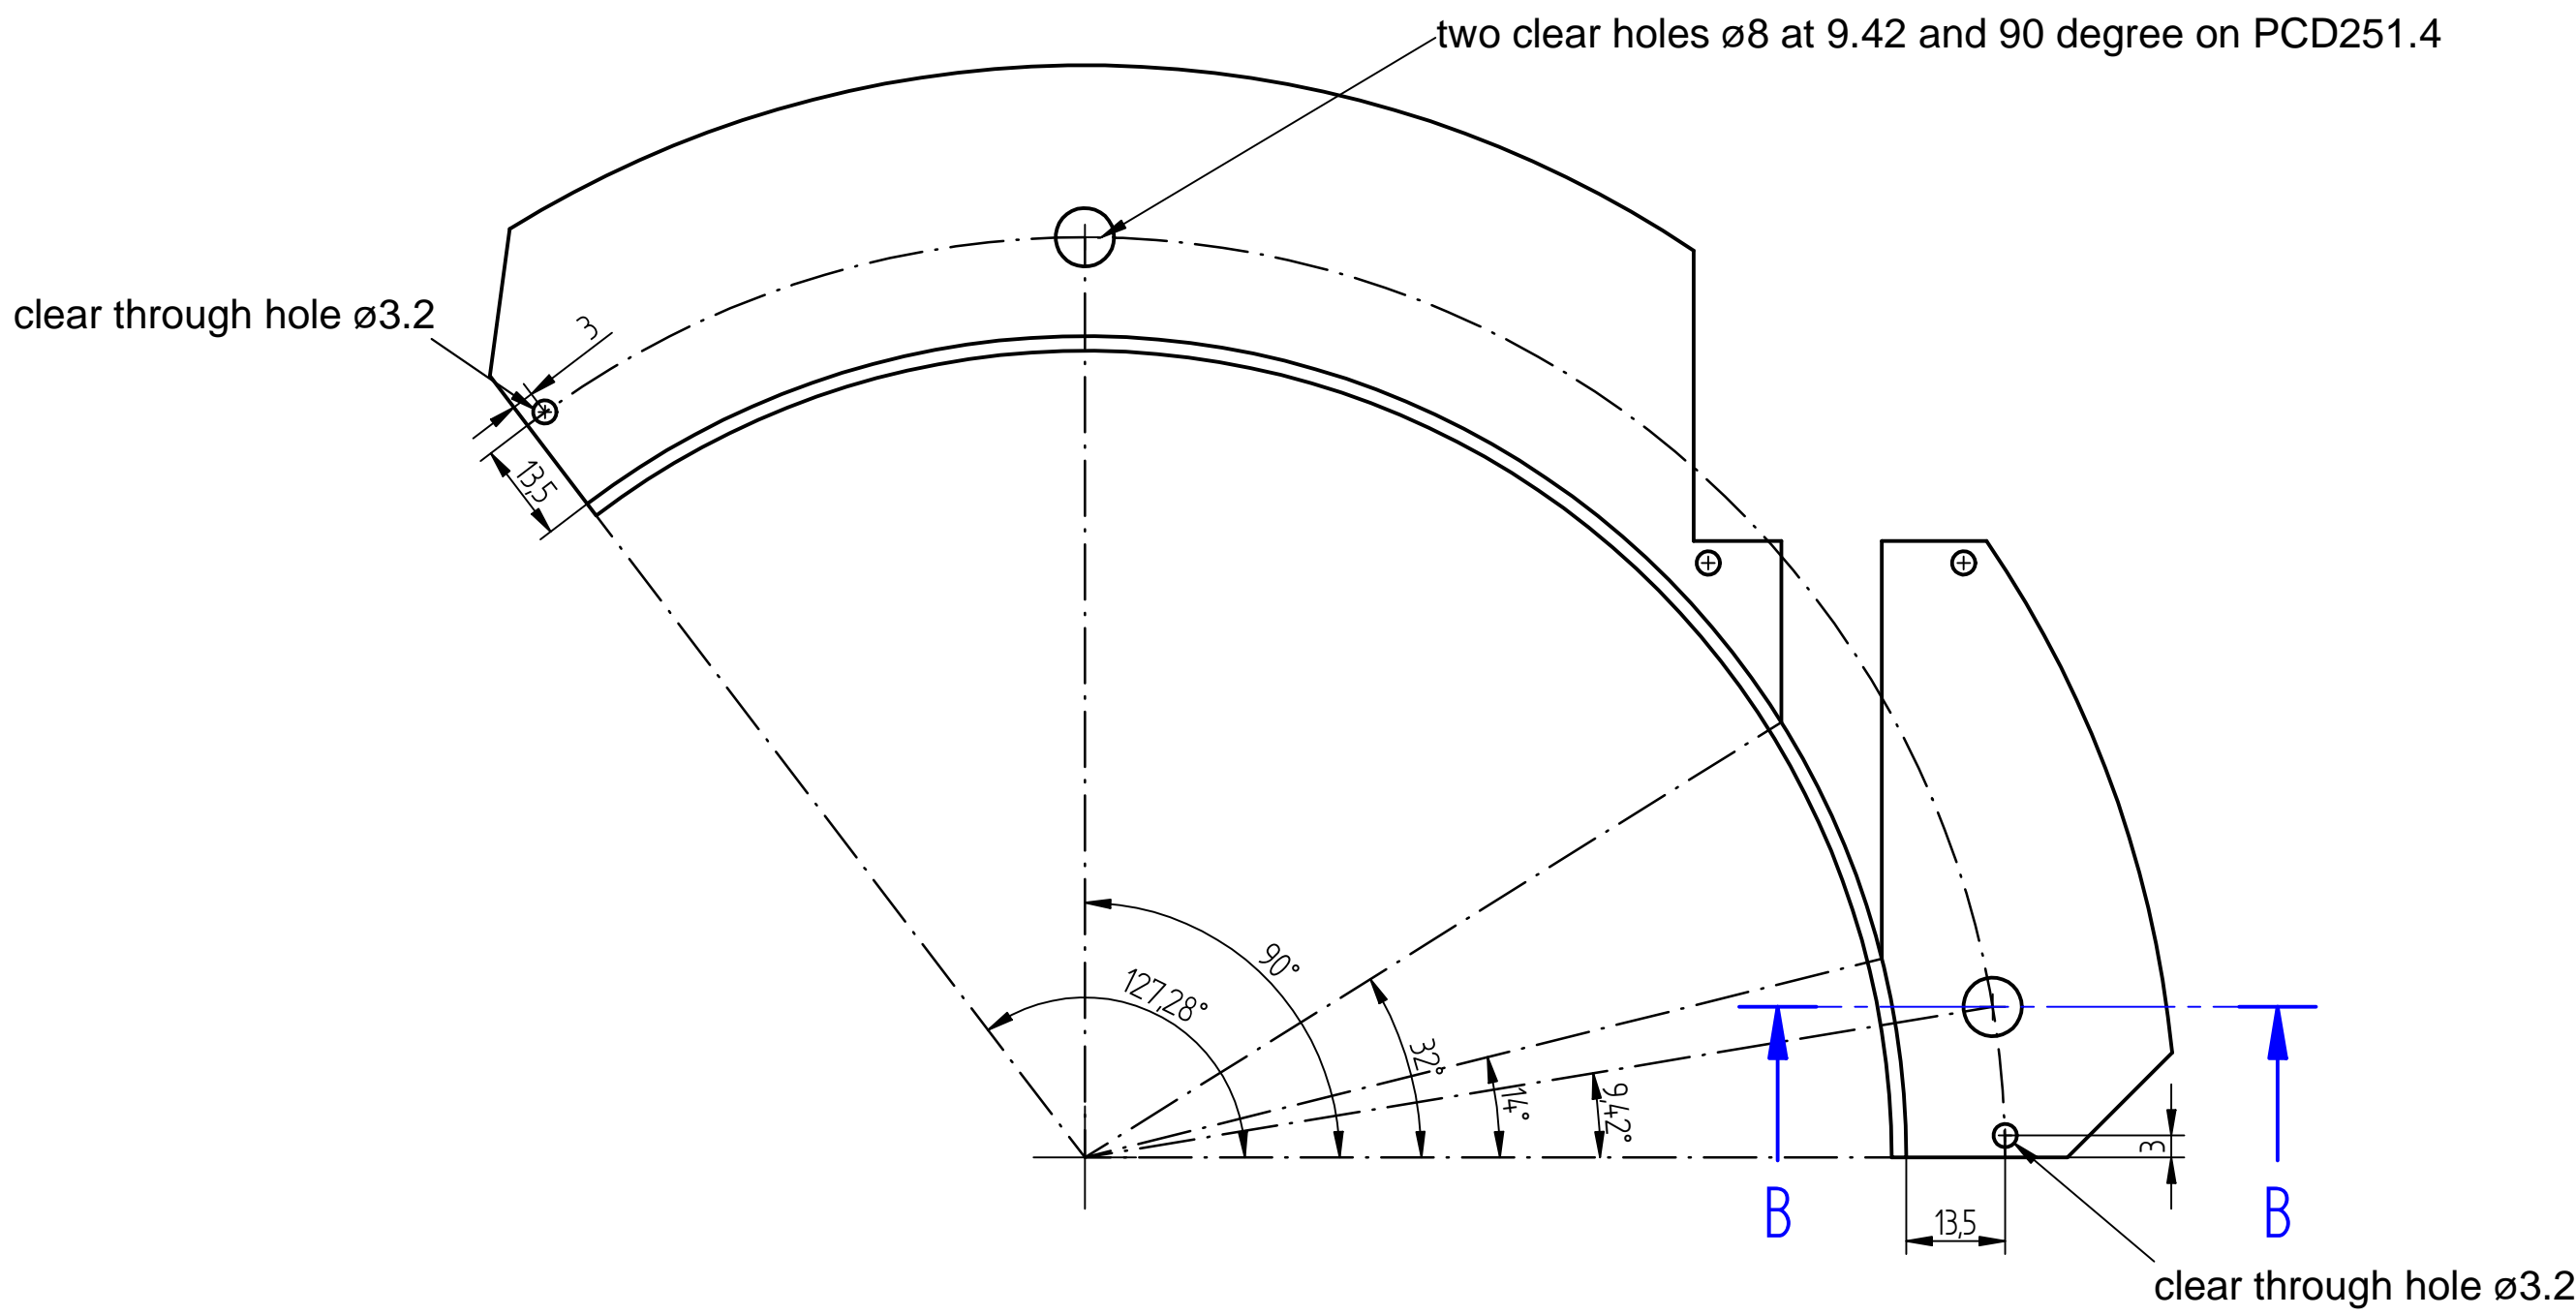


SECTION A-A

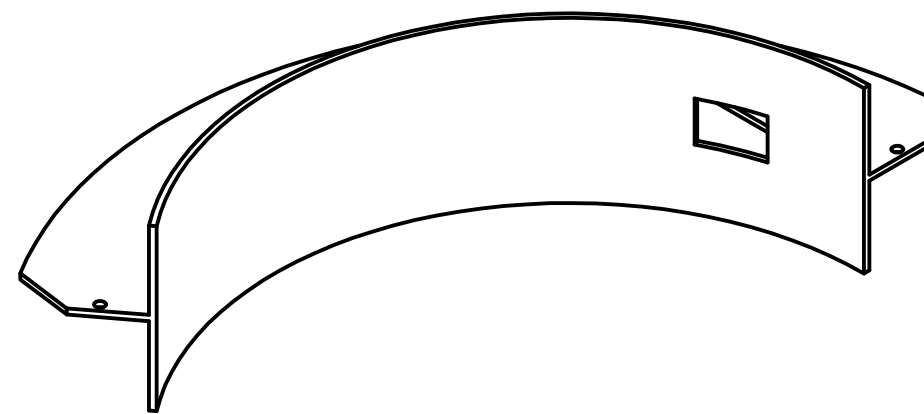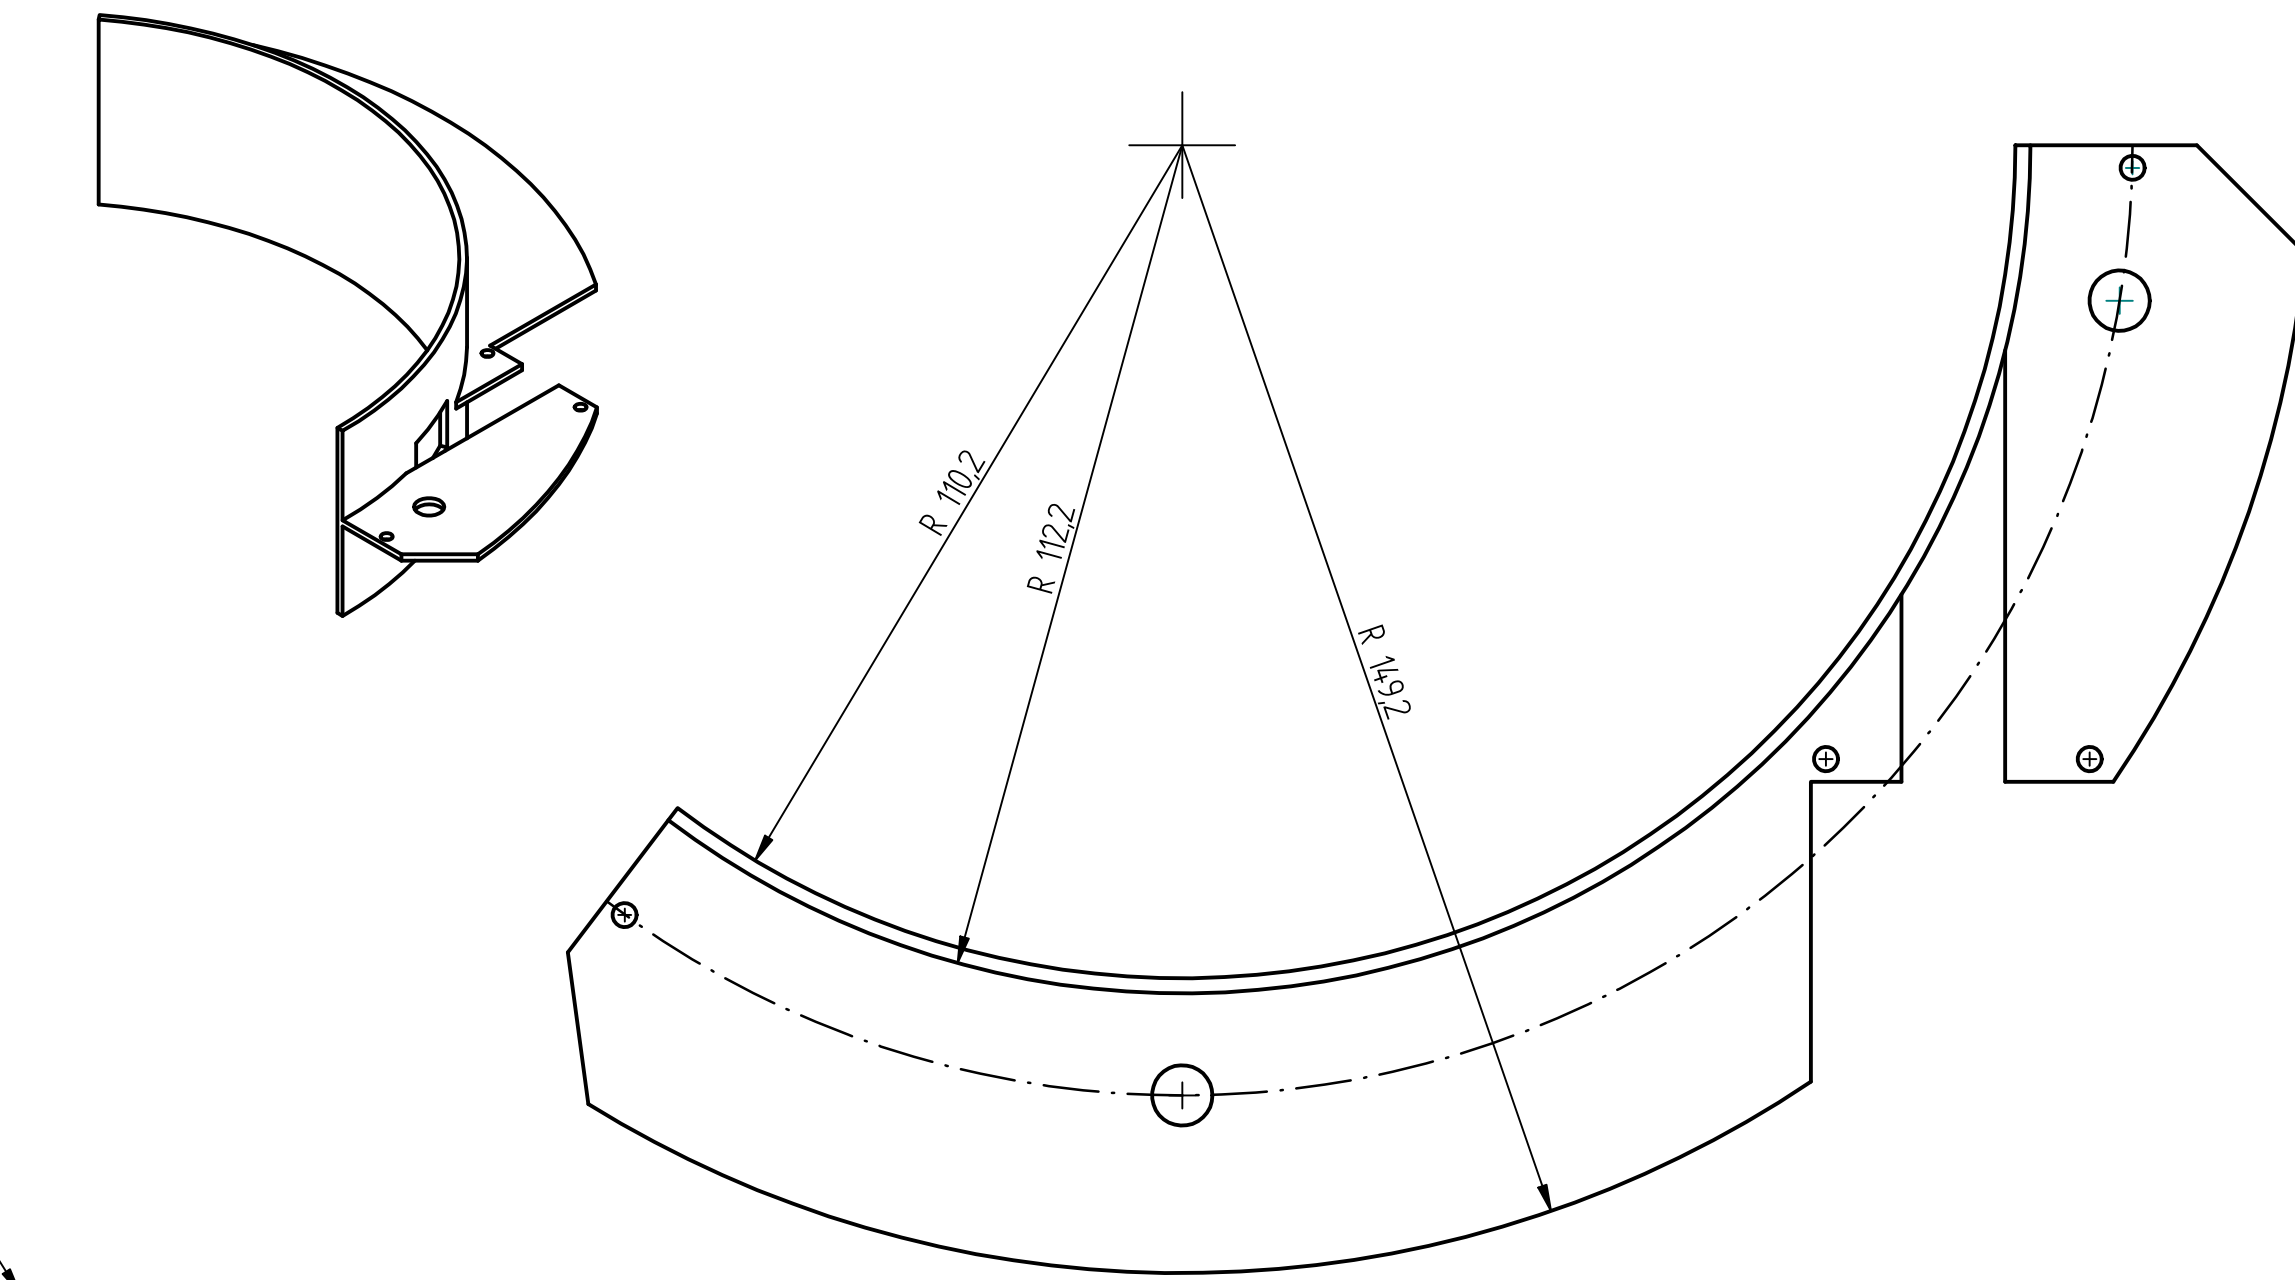





SOLID EDGE ACADEMIC COPY

NAME	DATE	Solid Edge	
DRAWN	USER BHASB03/11/20	TITLE	
CHECKED			
ENG APPR			
MGR APPR			
UNLESS OTHERWISE SPECIFIED, DIMENSIONS ARE IN MILLIMETERS		SIZE	REV
ANGLES ±XX°		A1	
2 PL ±XXX 3 PL ±XXXX		FILE NAME	CDA_electrode_60mm_20200114.dft
		SCALE	WEIGHT
		SHEET 1 OF 1	




REVISION HISTORY			
REV	DESCRIPTION	DATE	APPROVED

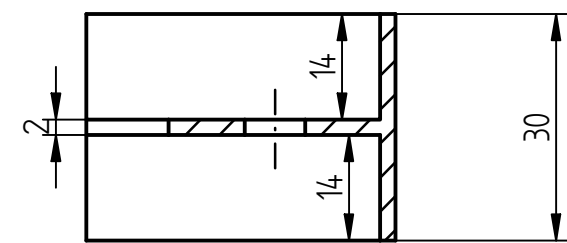

SECTION A-A

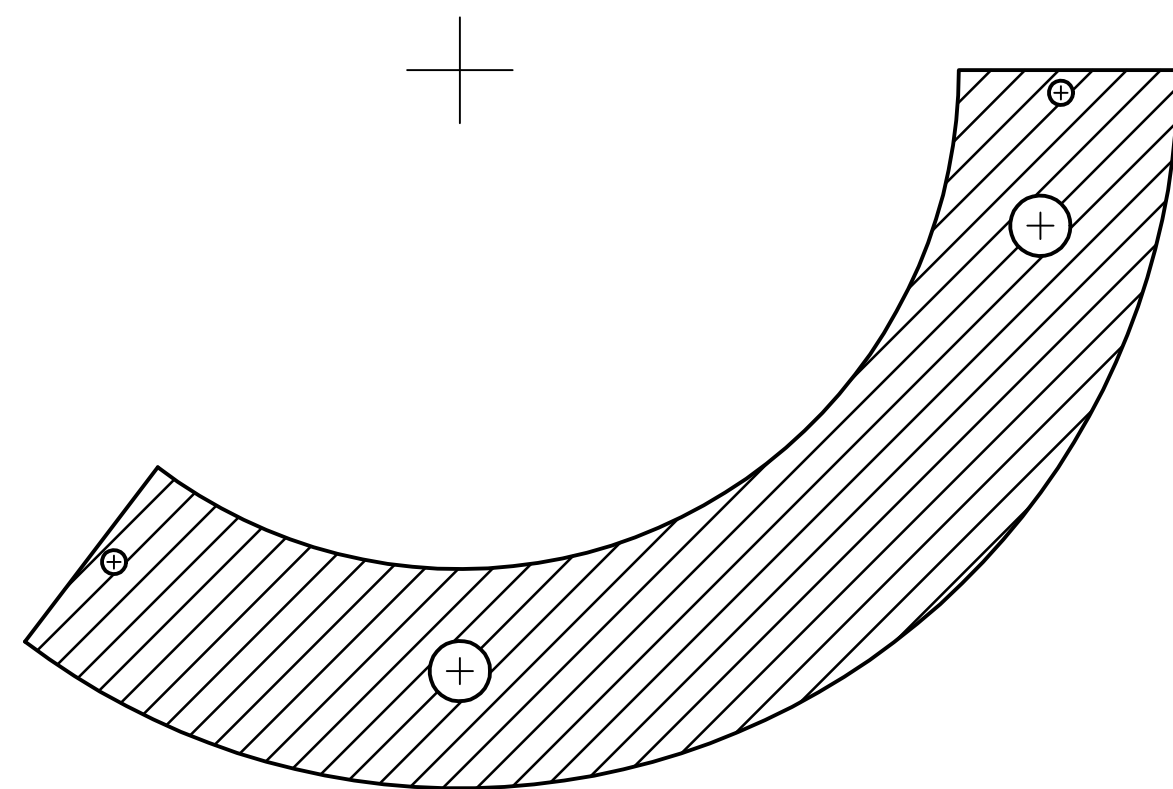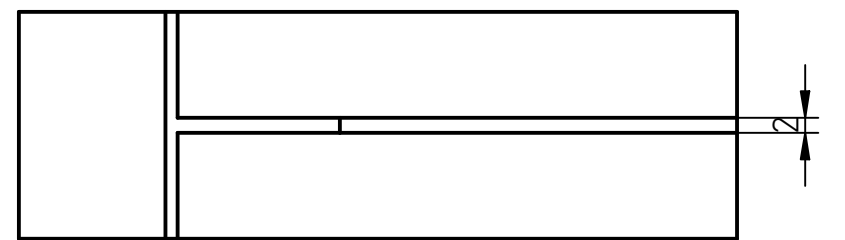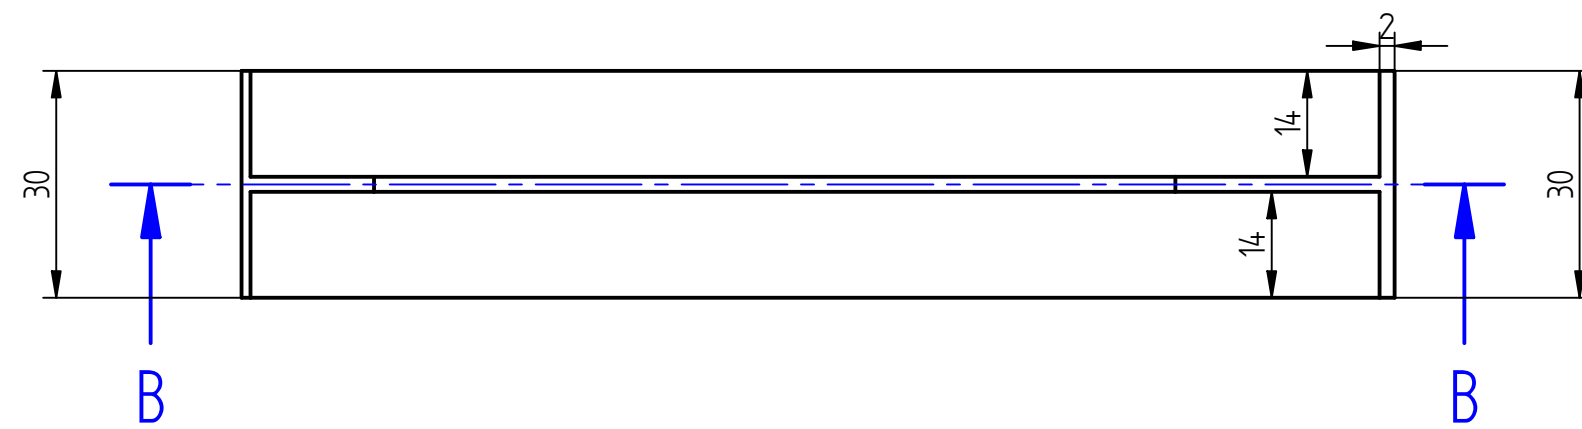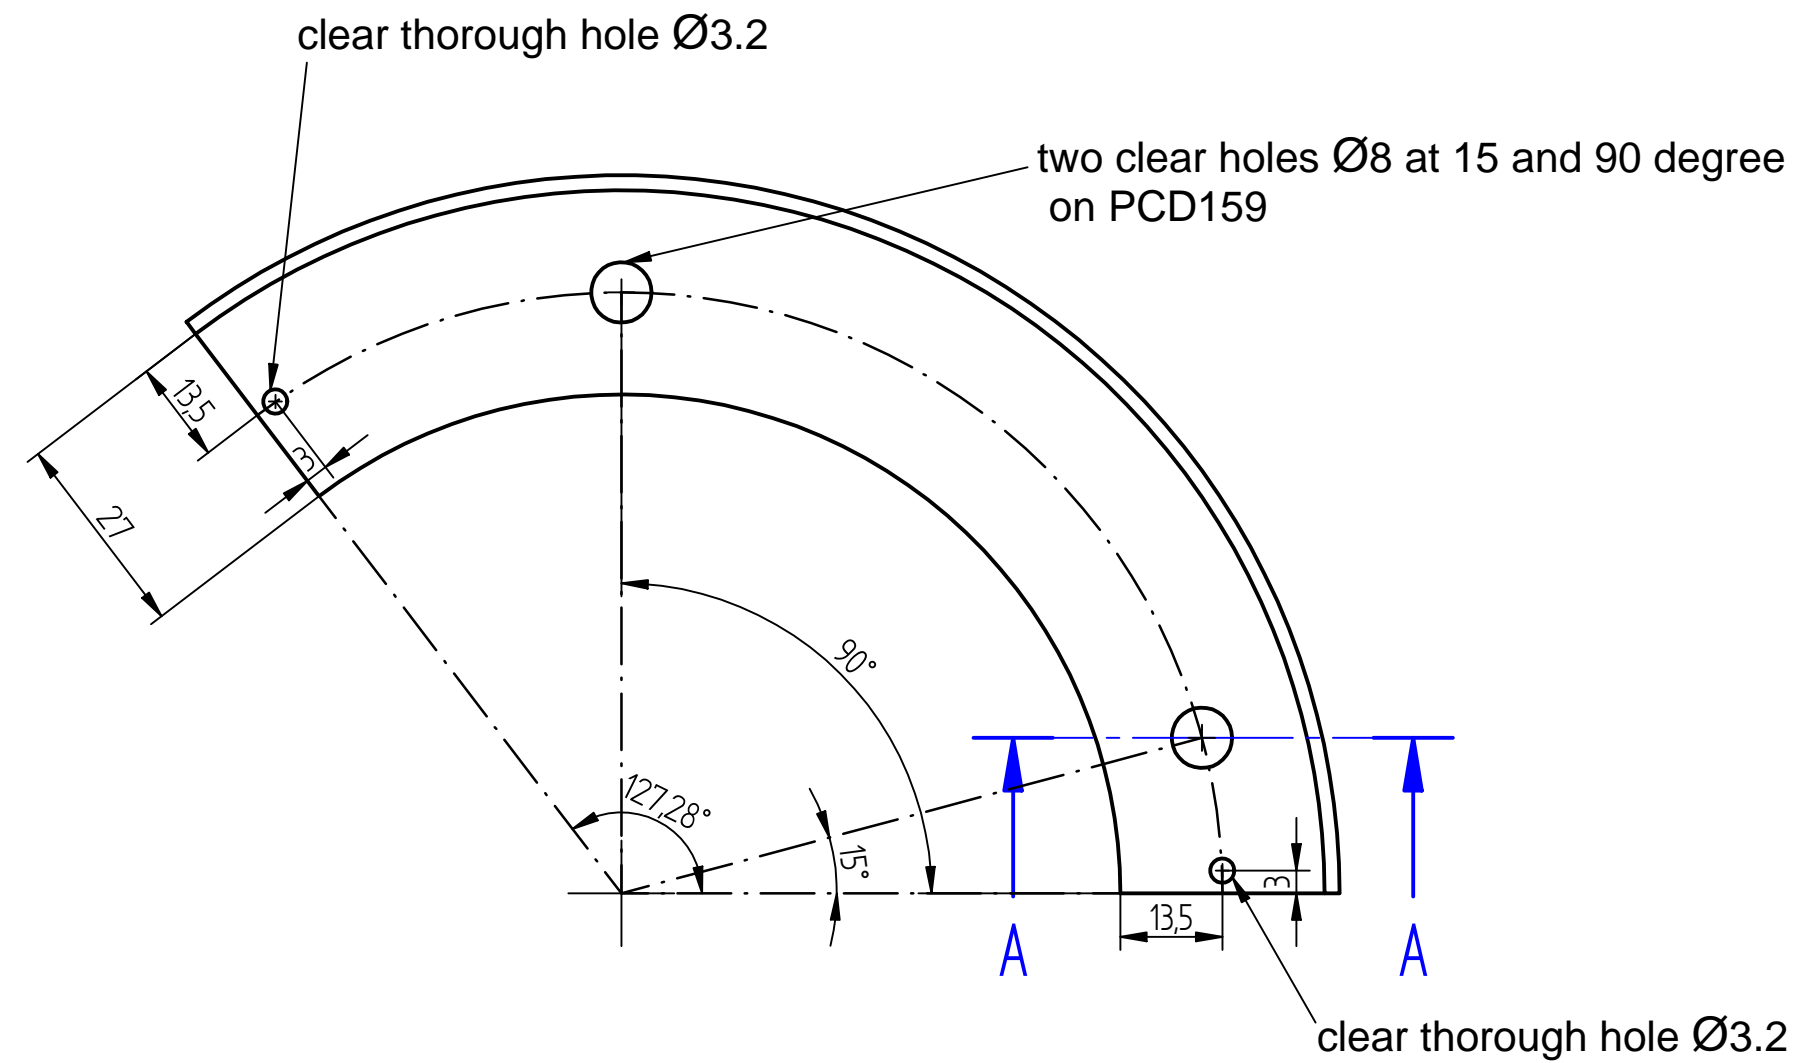






SECTION B-B

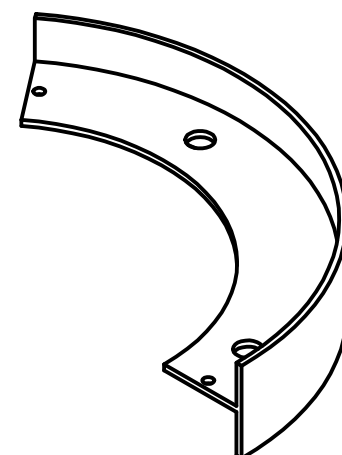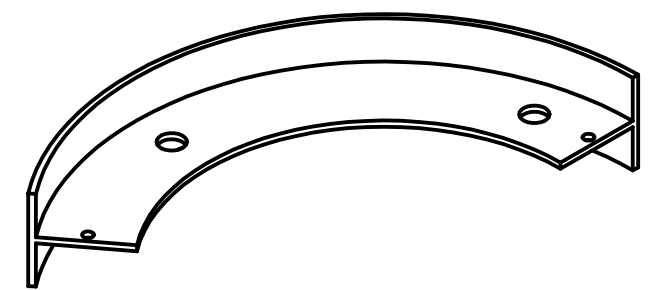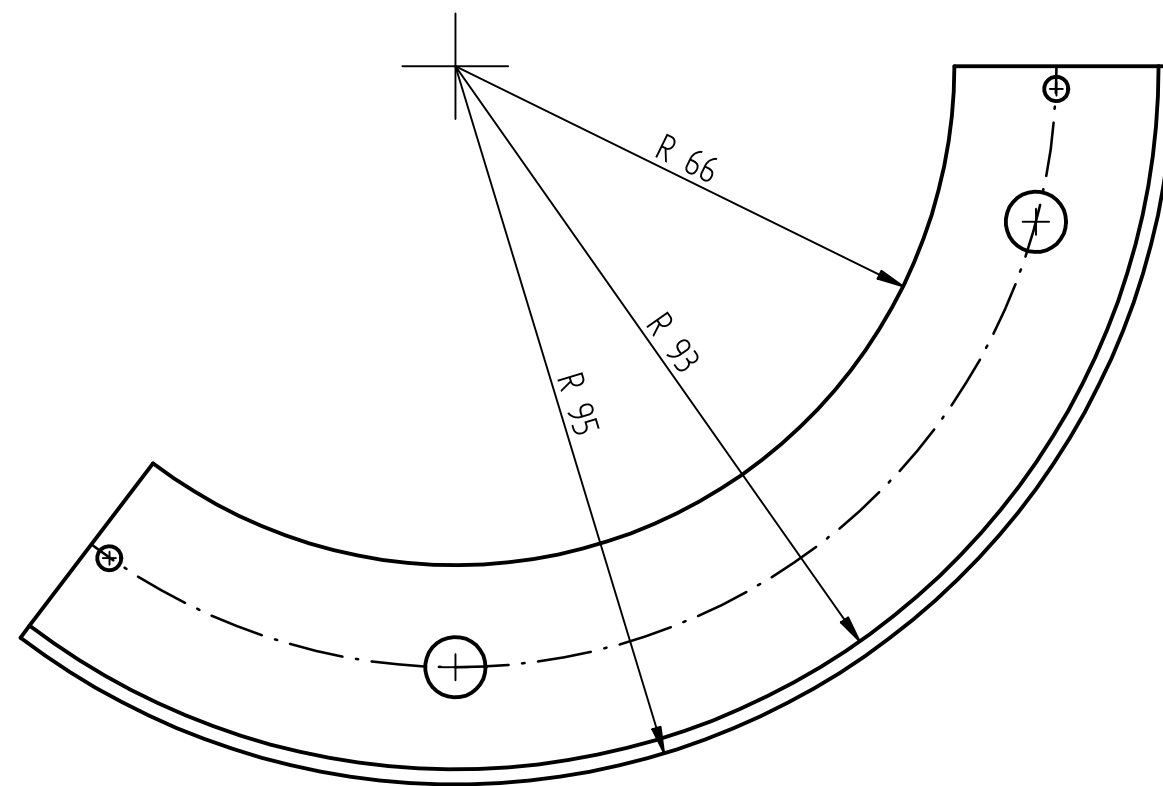




SOLID EDGE ACADEMIC COPY

	NAME	DATE	Solid Edge	
DRAWN	IISER BHASB031/07/20			
CHECKED			TITLE	
ENG APPR				
MGR APPR			SIZE A2	DWG NO
UNLESS OTHERWISE SPECIFIED DIMENSIONS ARE IN MILLIMETERS ANGLES ±X.X° 2 PL ±XXX 3 PL ±XXXX			FILE NAME: CDA_electrode_30mm_20200107.dft	
			SCALE:	WEIGHT: SHEET 1 OF 1

REVISION HISTORY			
REV	DESCRIPTION	DATE	APPROVED

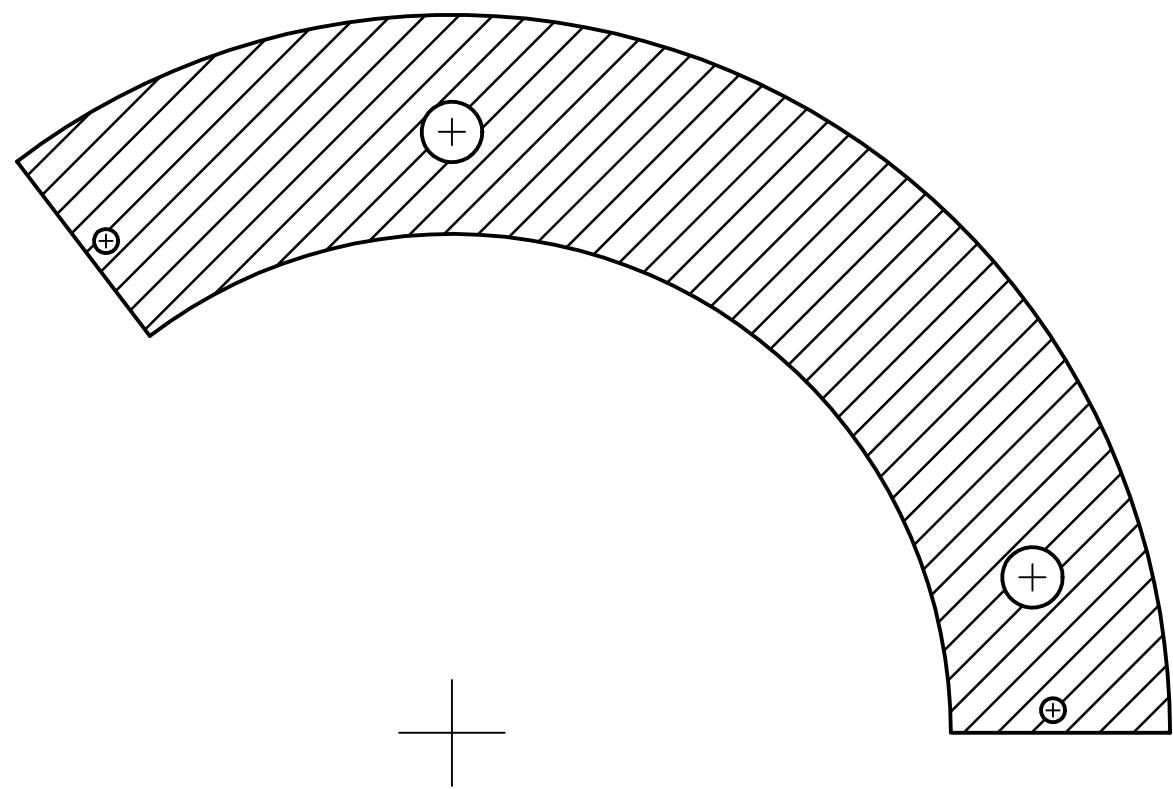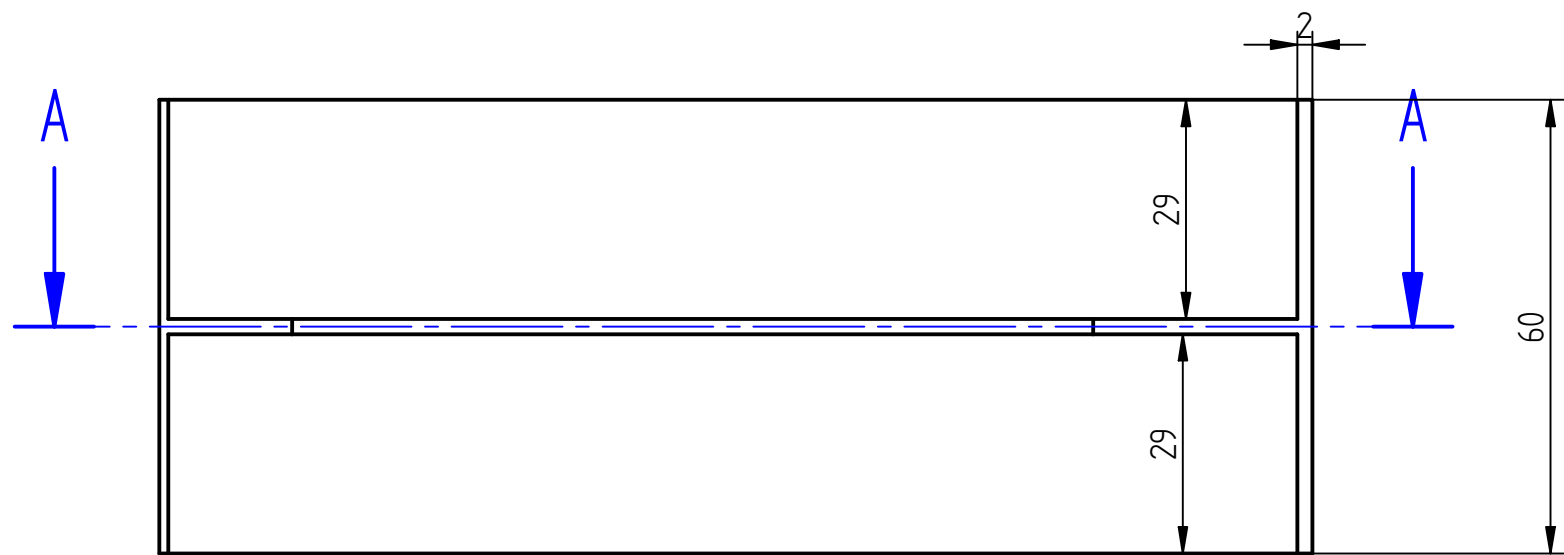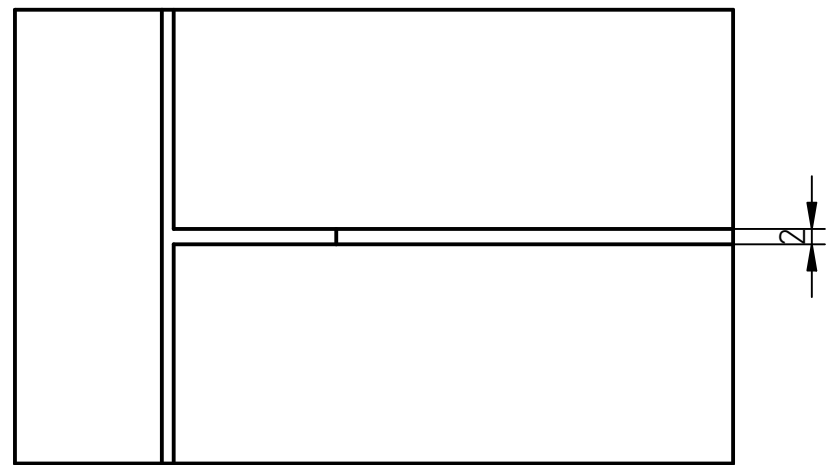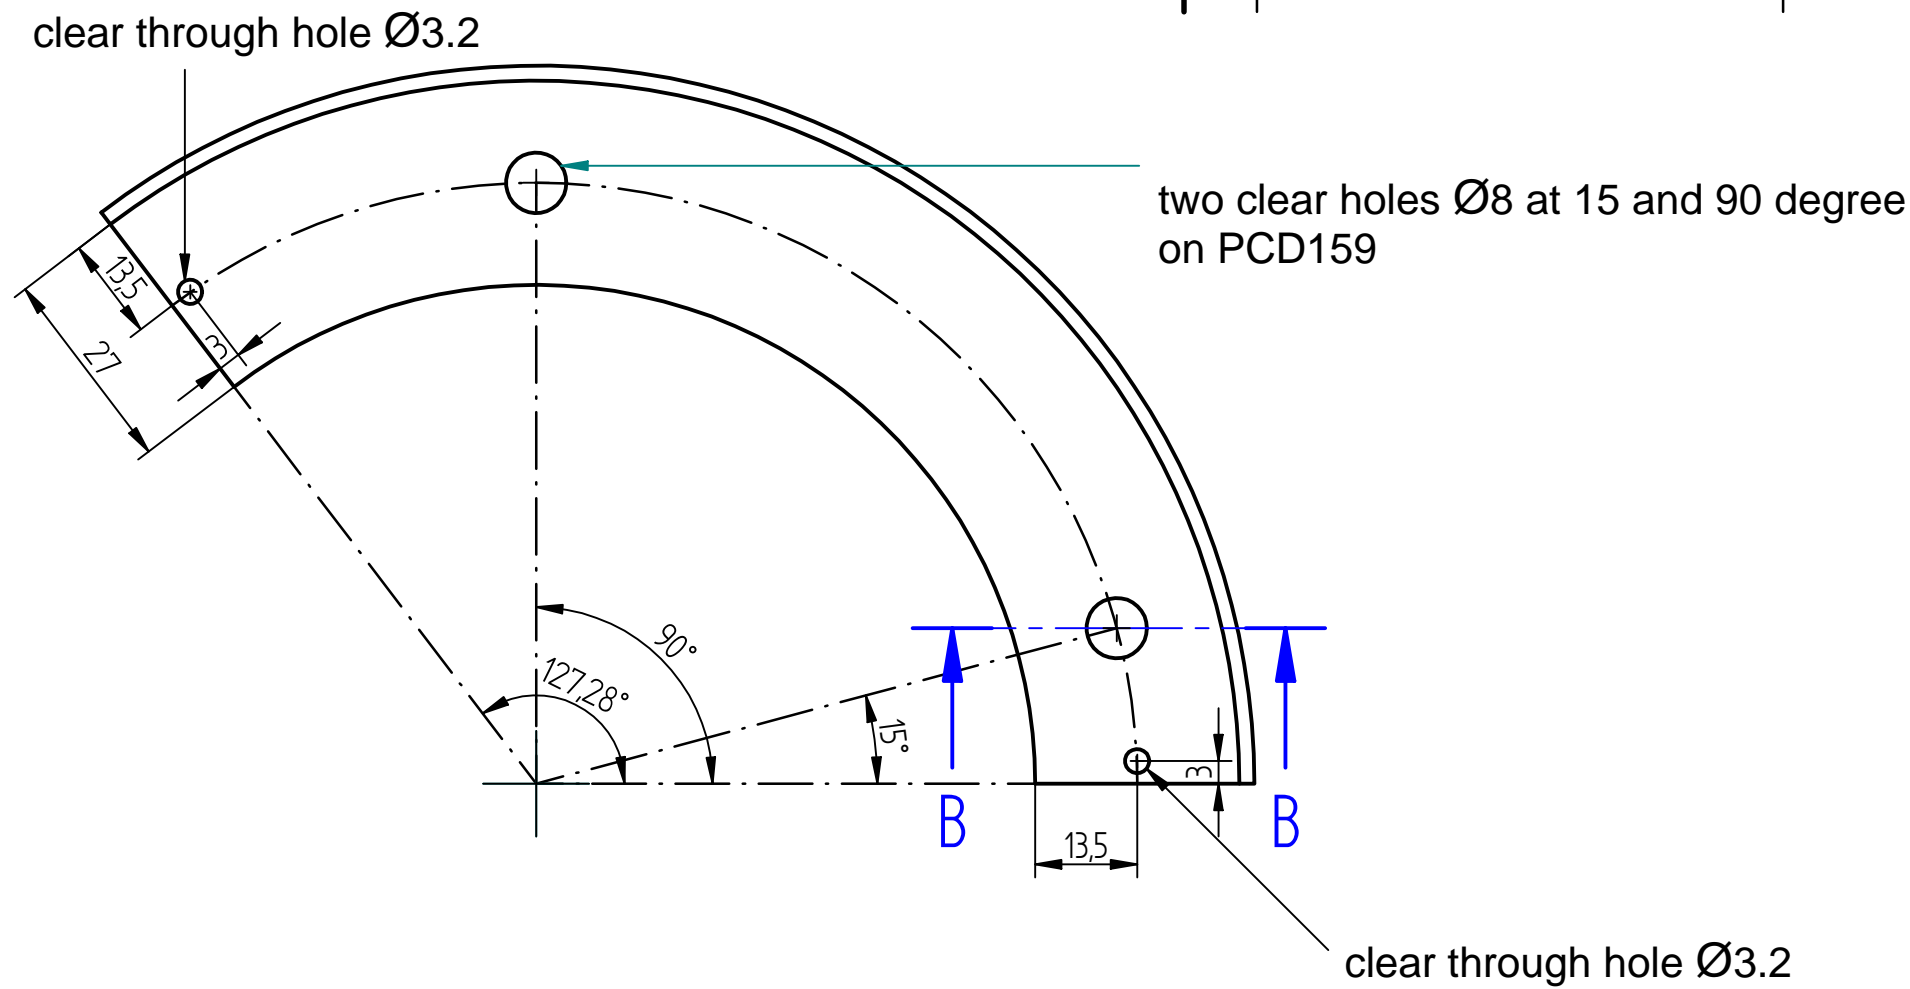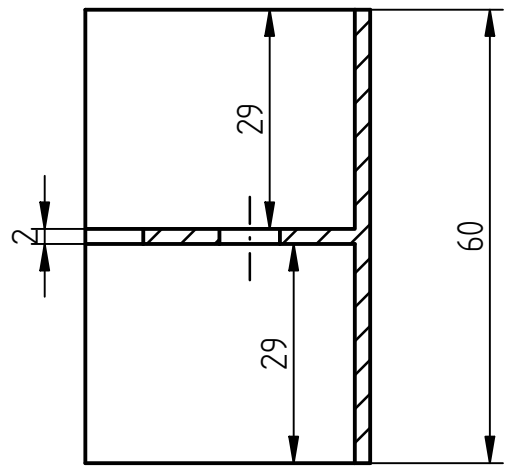


SECTION A-A

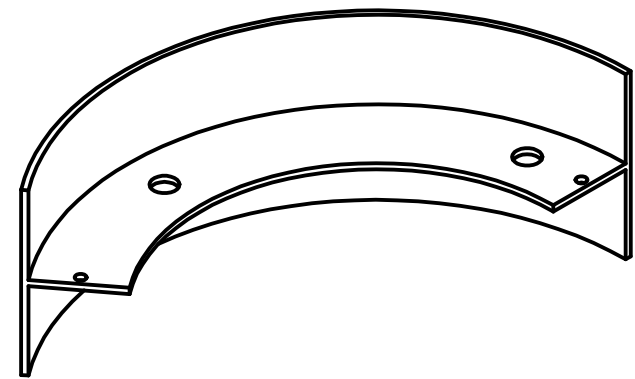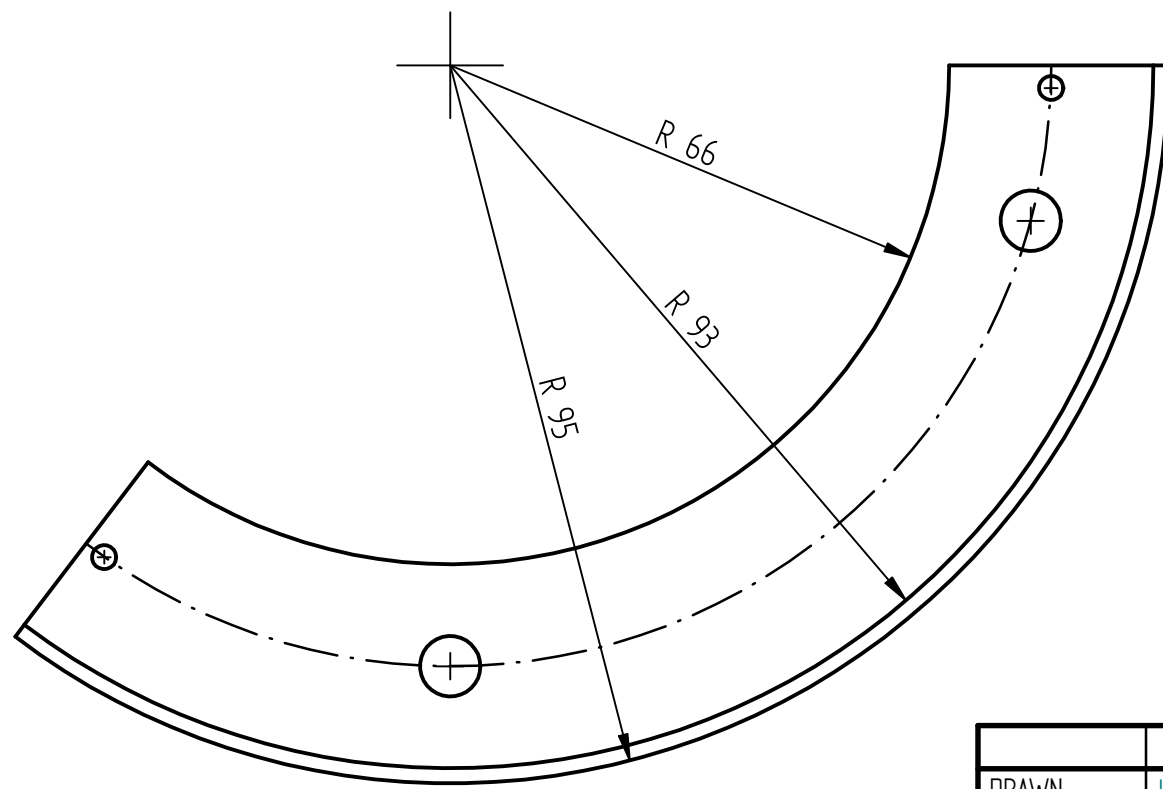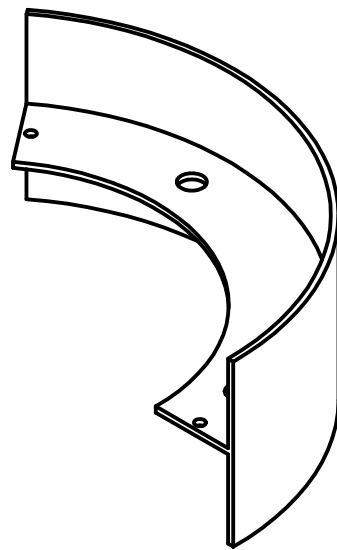


SOLID EDGE ACADEMIC COPY





	NAME	DATE	Solid Edge	
DRAWN	IISER BHASB031/07/20			
CHECKED			TITLE	
ENG APPR				
MGR APPR			SIZE A2	DWG NO
UNLESS OTHERWISE SPECIFIED DIMENSIONS ARE IN MILLIMETERS ANGLES ±X.X° 2 PL ±XXX 3 PL ±X.XXX			SCALE:	WEIGHT:

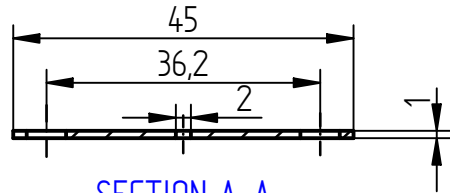


SECTION A-A

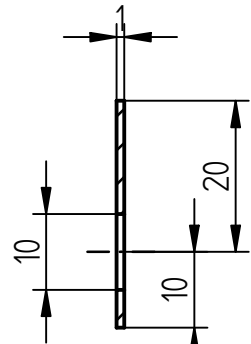

SECTION B-B




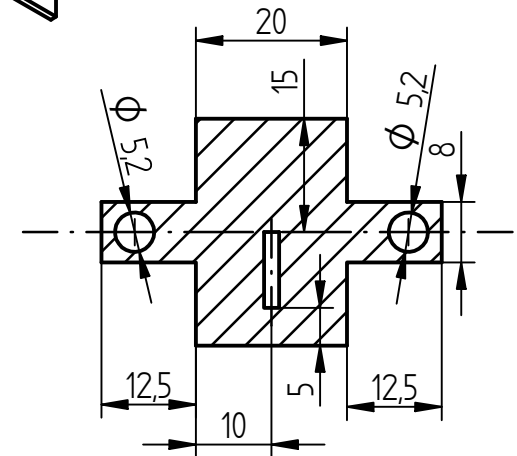
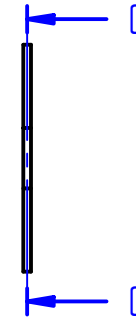
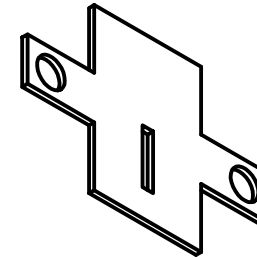
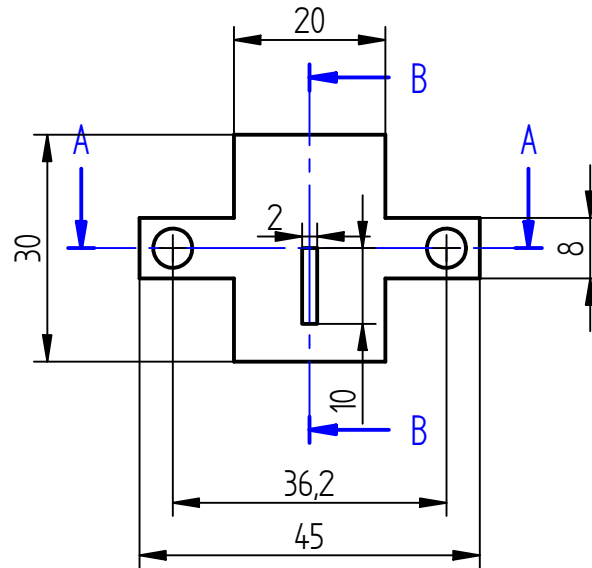


SECTION C-C

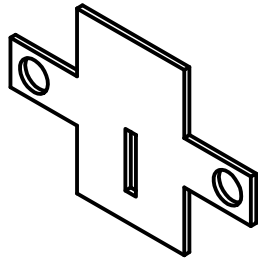

	NAME	DATE	Solid Edge		
DRAWN	IISER BHASB03	1/30/20			
CHECKED			TITLE		
ENG APPR					
MGR APPR			SIZE A4		
UNLESS OTHERWISE SPECIFIED DIMENSIONS ARE IN MILLIMETERS ANGLES ±X.X° 2 PL ±X.XX 3 PL ±X.XXX					
			DWG NO		REV
			FILE NAME: slit_2x10_20200114.dft		
			SCALE:	WEIGHT:	SHEET 1 OF 1

SOLID EDGE ACADEMIC COPY

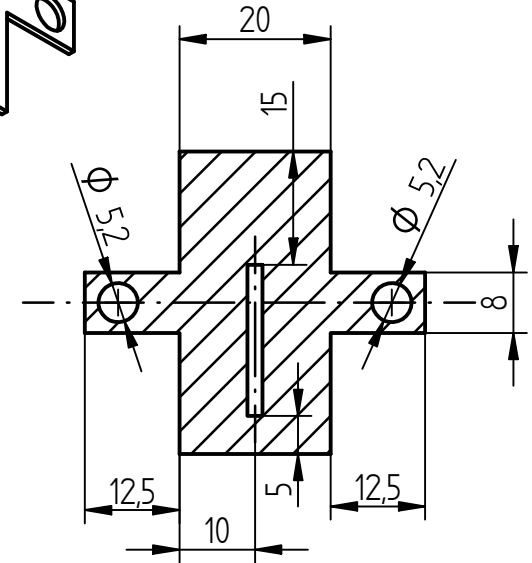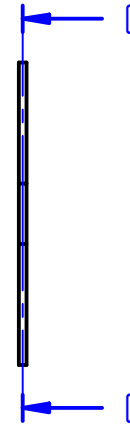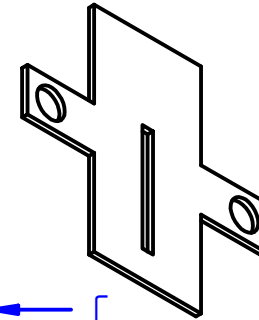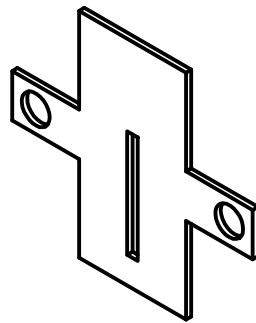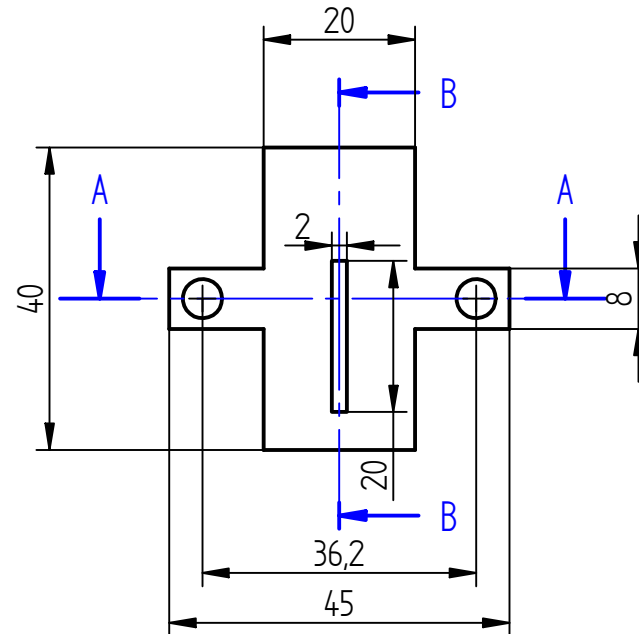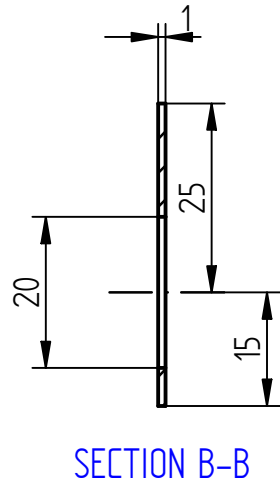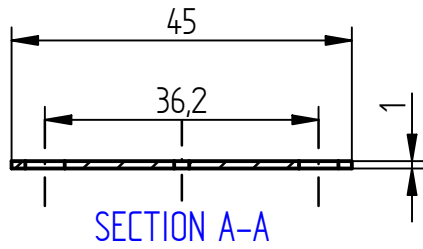

SECTION C-C








REVISION HISTORY			
REV	DESCRIPTION	DATE	APPROVED

	NAME	DATE	Solid Edge		
DRAWN	IISER BHASB	01/30/20			
CHECKED			TITLE		
ENG APPR					
MGR APPR			SIZE A4DWG NOREV		
UNLESS OTHERWISE SPECIFIED DIMENSIONS ARE IN MILLIMETERS ANGLES ±X.X° 2 PL ±X.XX 3 PL ±X.XXX					
			FILE NAME: slit_2x20_20200115.dft		
			SCALE:	WEIGHT:	SHEET 1 OF 1

SOLID EDGE ACADEMIC COPY

REVISION HISTORY








REV	DESCRIPTION	DATE	APPROVED

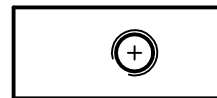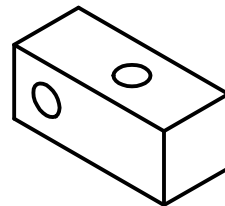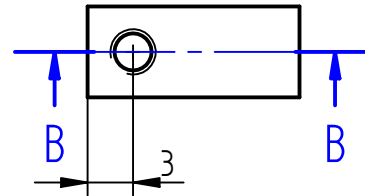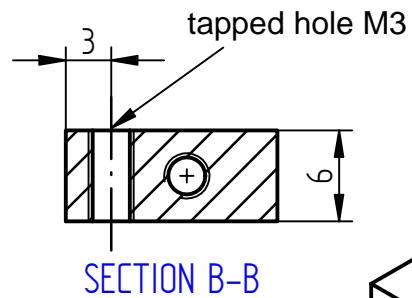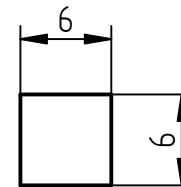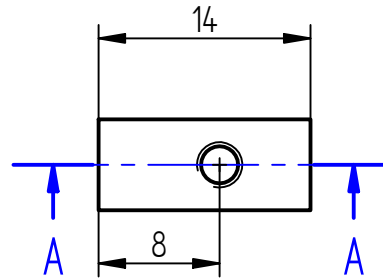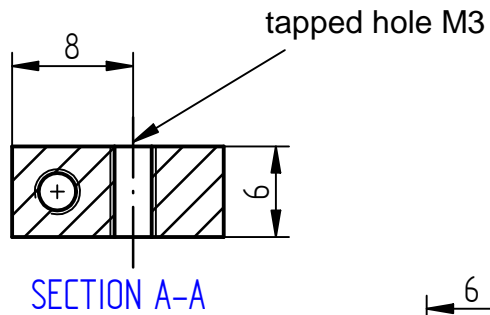

**** four identical pieces are required**

SOLID EDGE ACADEMIC COPY

	NAME	DATE	Solid Edge		
DRAWN	IISER BHASB03	01/07/20			
CHECKED			TITLE		
ENG APPR					
MGR APPR			SIZE A4DWG NOREV		
UNLESS OTHERWISE SPECIFIED DIMENSIONS ARE IN MILLIMETERS ANGLES ±X.X° 2 PL ±X.XX 3 PL ±X.XXX					
			FILE NAME: block_for slit_20200107.dft		
SCALE:		WEIGHT:		SHEET 1 OF 1	

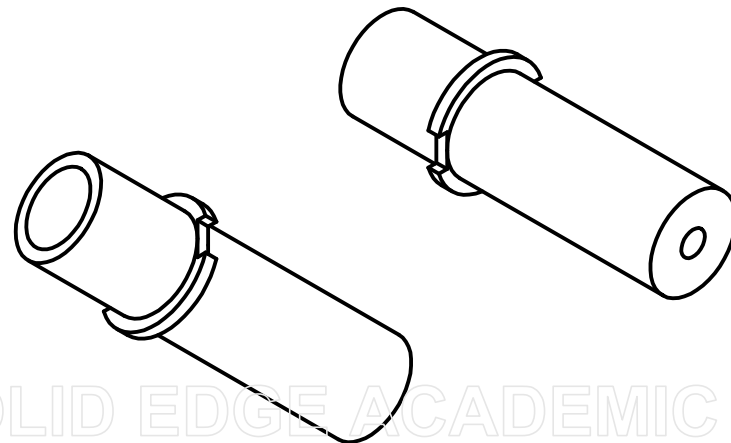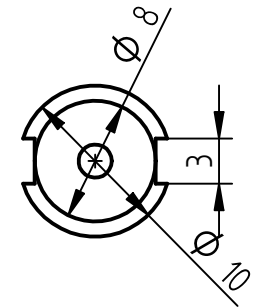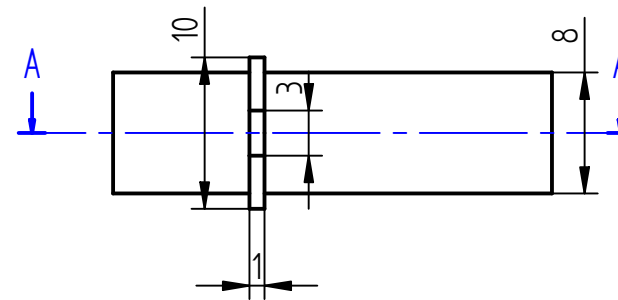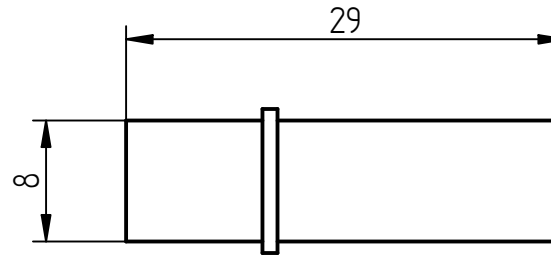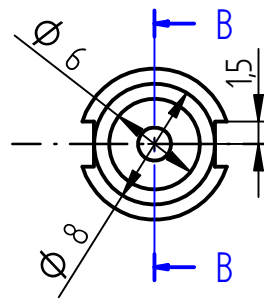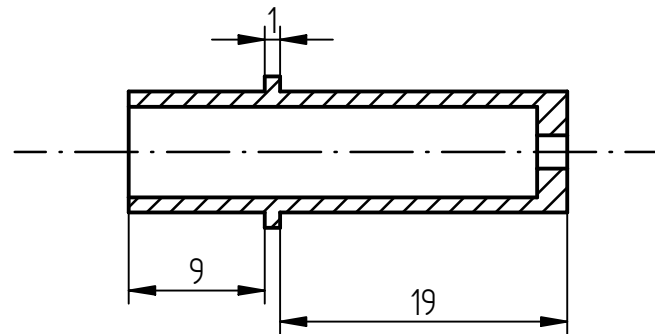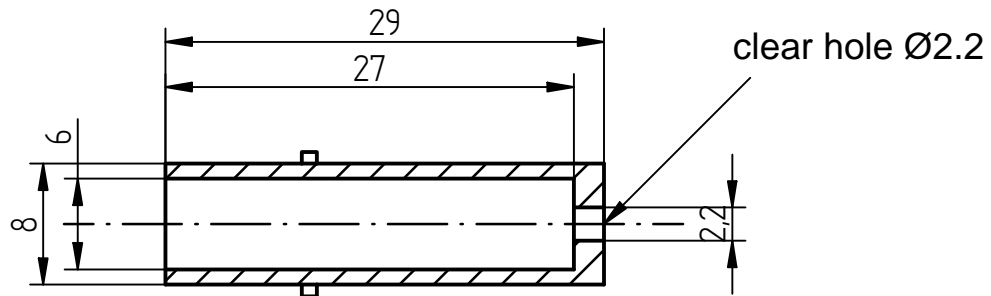

SOLID EDGE ACADEMIC COPY


REVISION HISTORY

REV	DESCRIPTION	DATE	APPROVED




	NAME	DATE	Solid Edge	
DRAWN	IISER BHASB	01/30/20		
CHECKED			TITLE	
ENG APPR				
MGR APPR			<div> <div>SIZE</div> <div>A4</div> </div> <div> <div>DWG NO</div> <div> </div> </div> <div> <div>REV</div> <div> </div> </div>	
UNLESS OTHERWISE SPECIFIED DIMENSIONS ARE IN MILLIMETERS ANGLES ±X.X° 2 PL ±X.XX 3 PL ±X.XXX			FILE NAME: faraday cup_20200116.dft	
			SCALE:	WEIGHT:
			SHEET 1 OF 1	

REVISION HISTORY





REV	DESCRIPTION	DATE	APPROVED
-----	-------------	------	----------

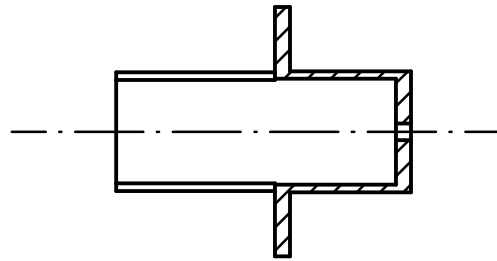


SECTION A-A

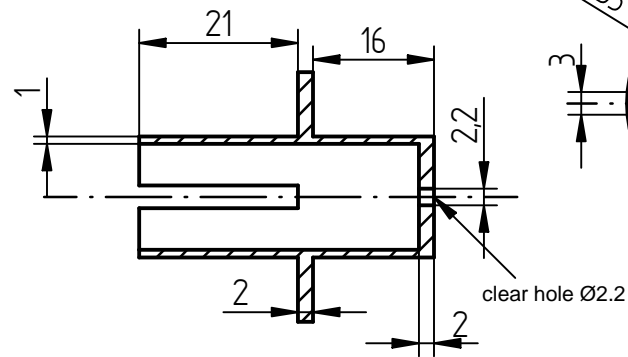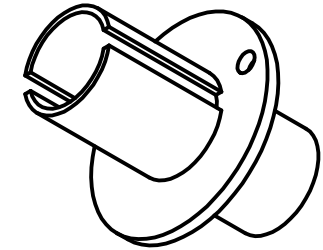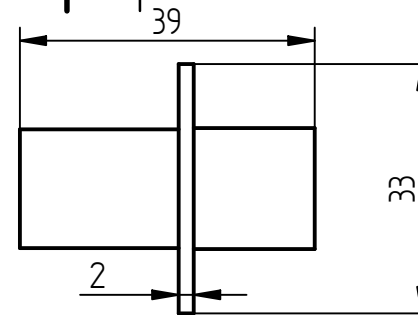

SECTION B-B

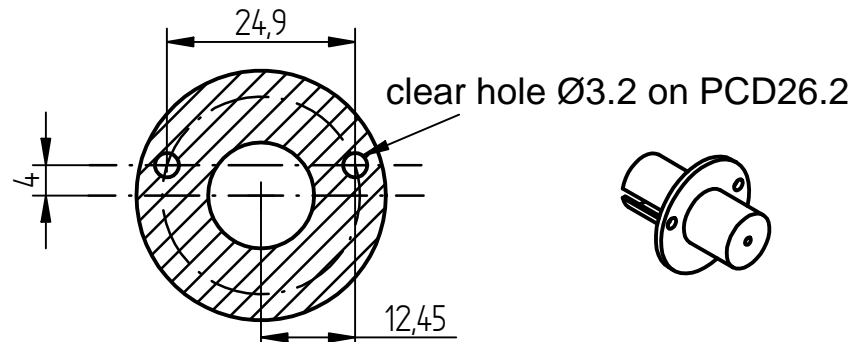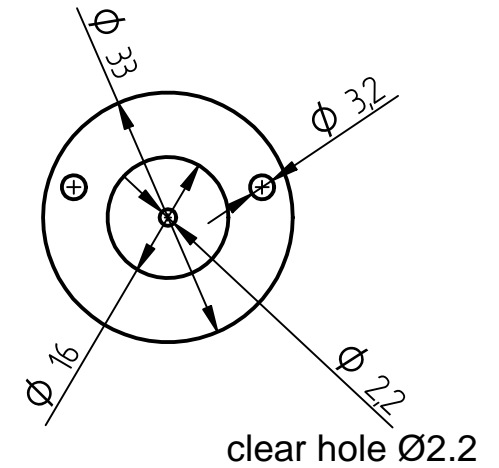
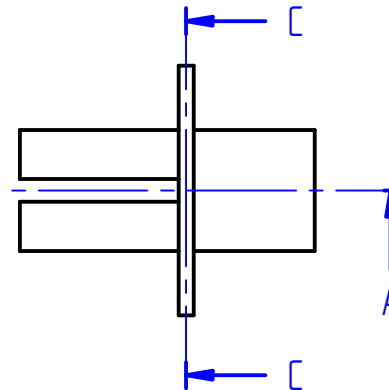
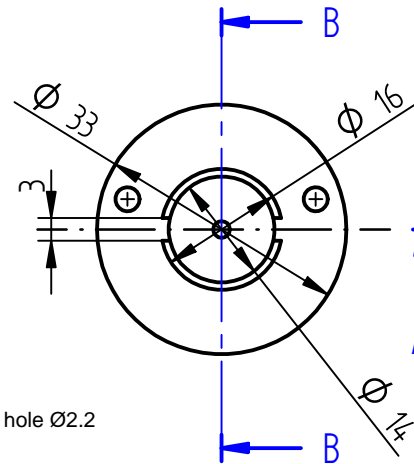


SECTION C-C

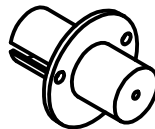

	NAME	DATE	Solid Edge		
DRAWN	IISER BHASB03	1/30/20			
CHECKED			TITLE		
ENG APPR					
MGR APPR			SIZE A4DWG NOREV		
UNLESS OTHERWISE SPECIFIED DIMENSIONS ARE IN MILLIMETERS ANGLES ±X.X° 2 PL ±X.XX 3 PL ±X.XXX					
			FILE NAME: faraday cage_20200116.dft		
			SCALE:	WEIGHT:	SHEET 1 OF 1

SOLID EDGE ACADEMIC COPY

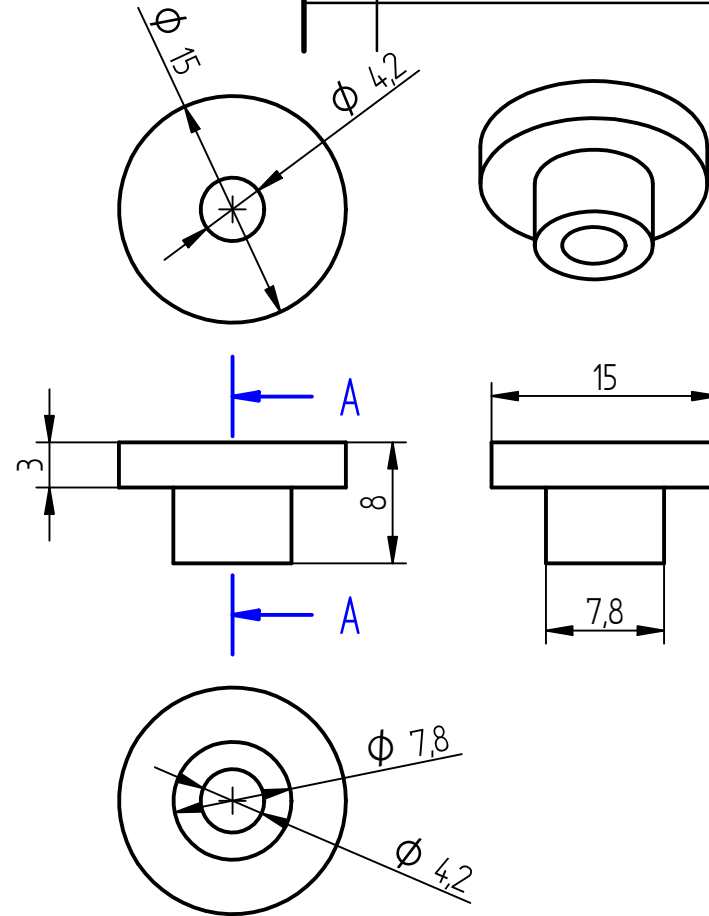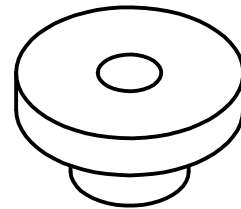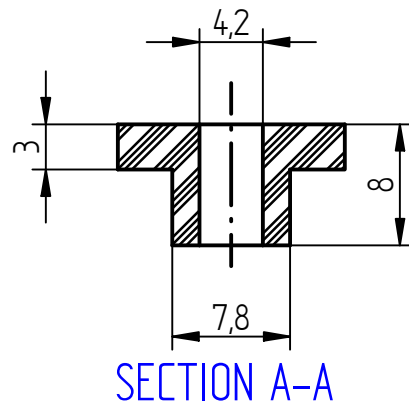


REVISION HISTORY


REV	DESCRIPTION	DATE	APPROVED

	NAME	DATE	Solid Edge		
DRAWN	IISER BHASB	01/30/20			
CHECKED			TITLE		
ENG APPR					
MGR APPR			UNLESS OTHERWISE SPECIFIED DIMENSIONS ARE IN MILLIMETERS ANGLES ±X.X° 2 PL ±X.XX 3 PL ±X.XXX		
			SIZE A4	DWG NO	REV
			FILE NAME: insulator_electrode_typeD_20200113.dft		
			SCALE:	WEIGHT:	SHEET 1 OF 1




SOLID EDGE ACADEMIC COPY

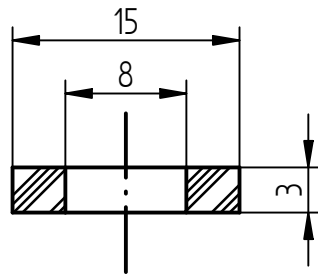

SECTION B-B

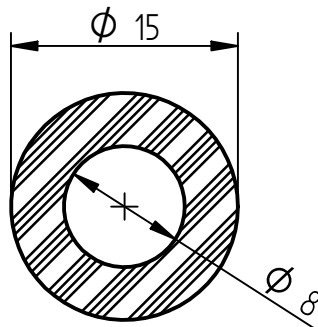

SECTION A-A

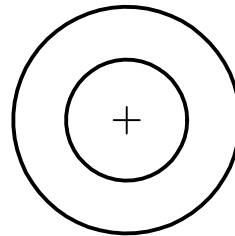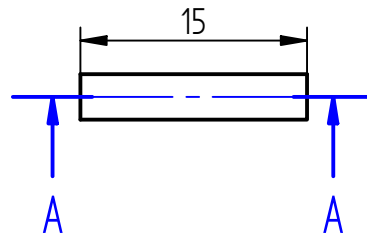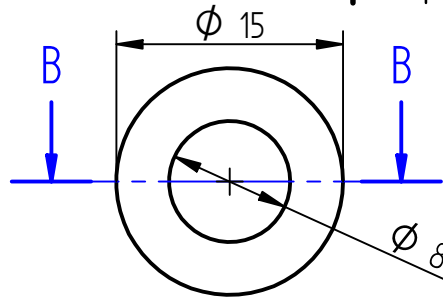

REVISION HISTORY


REV	DESCRIPTION	DATE	APPROVED

	NAME	DATE	Solid Edge		
DRAWN	IISER BHASBOD	01/30/20			
CHECKED			TITLE		
ENG APPR					
MGR APPR			SIZE A4DWG NOREV		
UNLESS OTHERWISE SPECIFIED DIMENSIONS ARE IN MILLIMETERS ANGLES ±X.X° 2 PL ±X.XX 3 PL ±X.XXX					
			FILE NAME: insulator_electrode_typeE_20200113.dft		
SCALE:		WEIGHT:	SHEET 1 OF 1		


SOLID EDGE ACADEMIC COPY

REVISION HISTORY







REV	DESCRIPTION	DATE	APPROVED

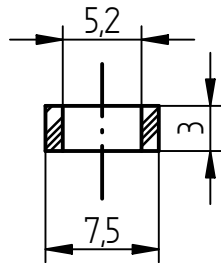

SECTION B-B

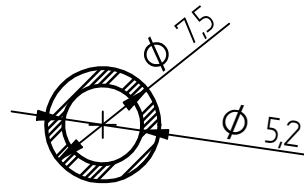


SECTION A-A

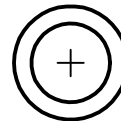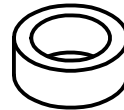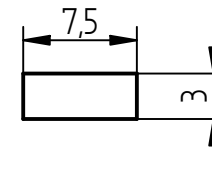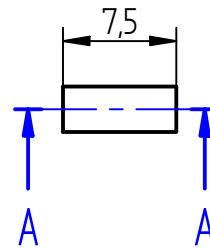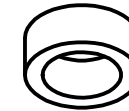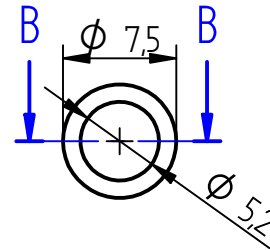


SOLID EDGE ACADEMIC COPY





	NAME	DATE	Solid Edge		
DRAWN	IISER BHASB	01/30/20			
CHECKED			TITLE		
ENG APPR					
MGR APPR					
UNLESS OTHERWISE SPECIFIED DIMENSIONS ARE IN MILLIMETERS ANGLES $\pm X.X^\circ$ 2 PL $\pm X.XX$ 3 PL $\pm X.XXX$			SIZE A4	DWG NO	REV
			FILE NAME: insulator_slit_typeF_20200114.dft		
			SCALE:	WEIGHT:	SHEET 1 OF 1

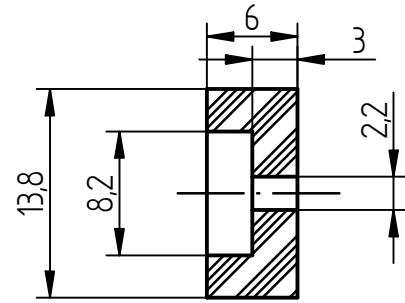

SECTION A-A

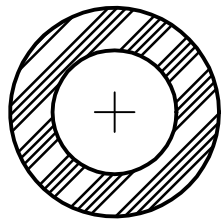

SECTION B-B

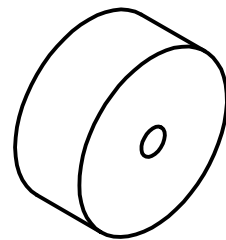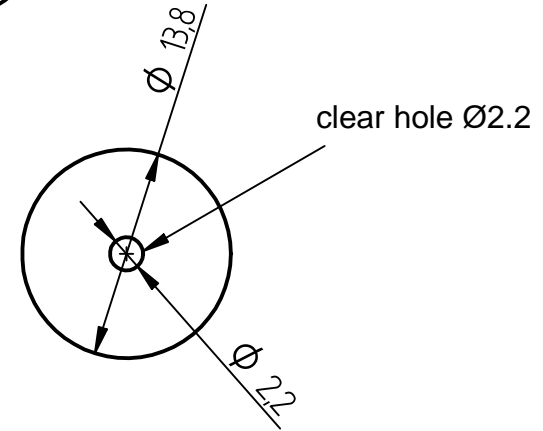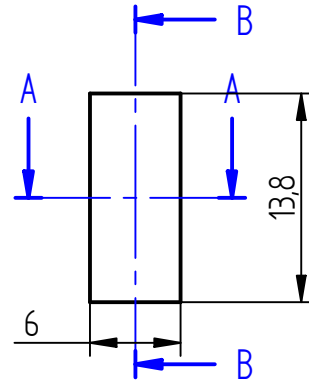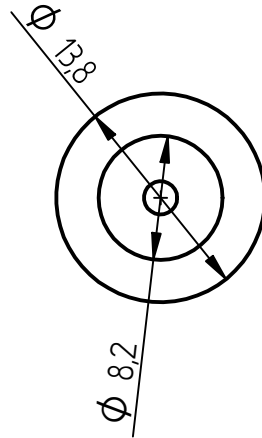


REVISION HISTORY			
REV	DESCRIPTION	DATE	APPROVED





	NAME	DATE	Solid Edge	
DRAWN	IISER BHASB	01/30/20		
CHECKED			TITLE	
ENG APPR				
MGR APPR			<div> <div>SIZE</div> <div>A4</div> </div> <div> <div>DWG NO</div> <div> </div> </div> <div> <div>REV</div> <div> </div> </div>	
UNLESS OTHERWISE SPECIFIED DIMENSIONS ARE IN MILLIMETERS ANGLES ±X.X° 2 PL ±X.XX 3 PL ±X.XXX			FILE NAME: insulator_FC_typeG_20200118.dft	
			SCALE:	WEIGHT: SHEET 1 OF 1

REVISION HISTORY


REV	DESCRIPTION	DATE	APPROVED

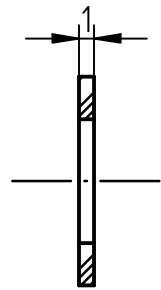

SECTION B-B

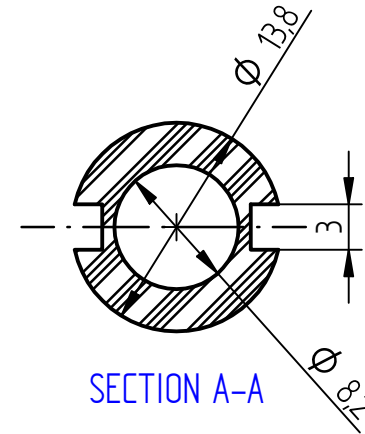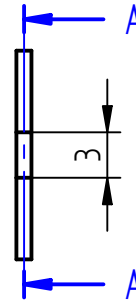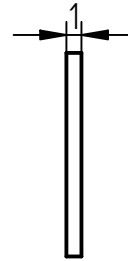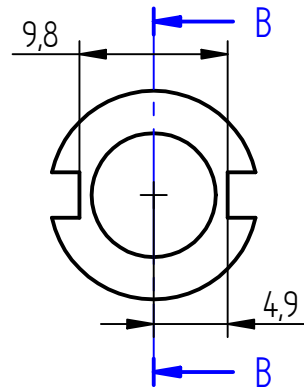


SECTION A-A

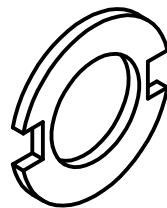



	NAME	DATE	Solid Edge		
DRAWN	IISER BHASB03	01/30/20			
CHECKED			TITLE		
ENG APPR					
MGR APPR			SIZE A4DWG NOREV		
UNLESS OTHERWISE SPECIFIED DIMENSIONS ARE IN MILLIMETERS ANGLES ±X.X° 2 PL ±X.XX 3 PL ±X.XXX					
			FILE NAME: insulator_FC_typeH_20200118.dft		
			SCALE:	WEIGHT:	SHEET 1 OF 1

SOLID EDGE ACADEMIC COPY



REVISION HISTORY			
REV	DESCRIPTION	DATE	APPROVED

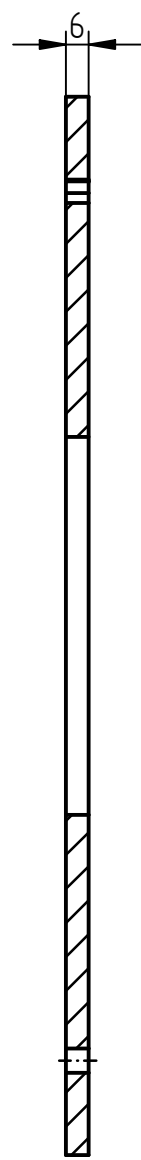

SECTION A-A

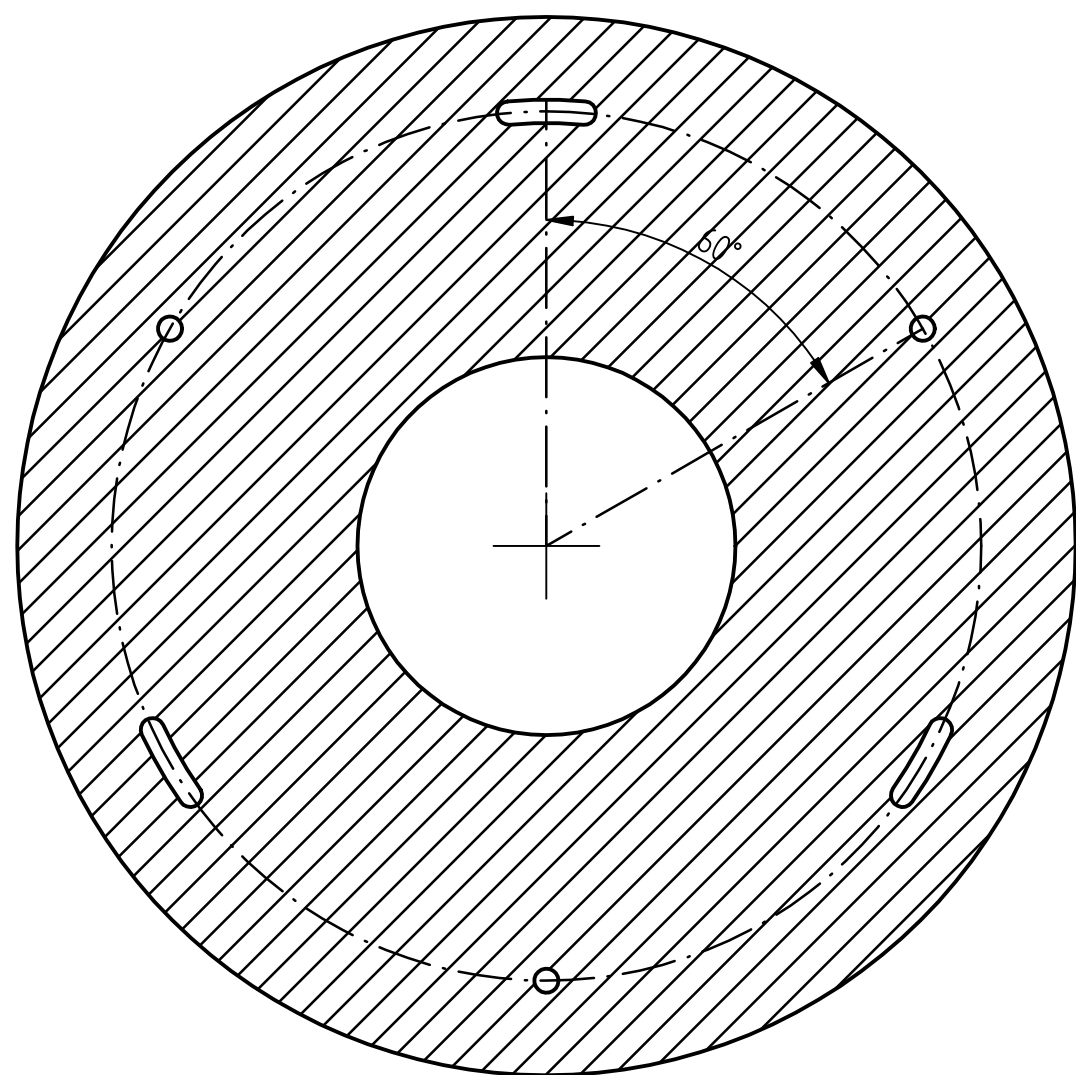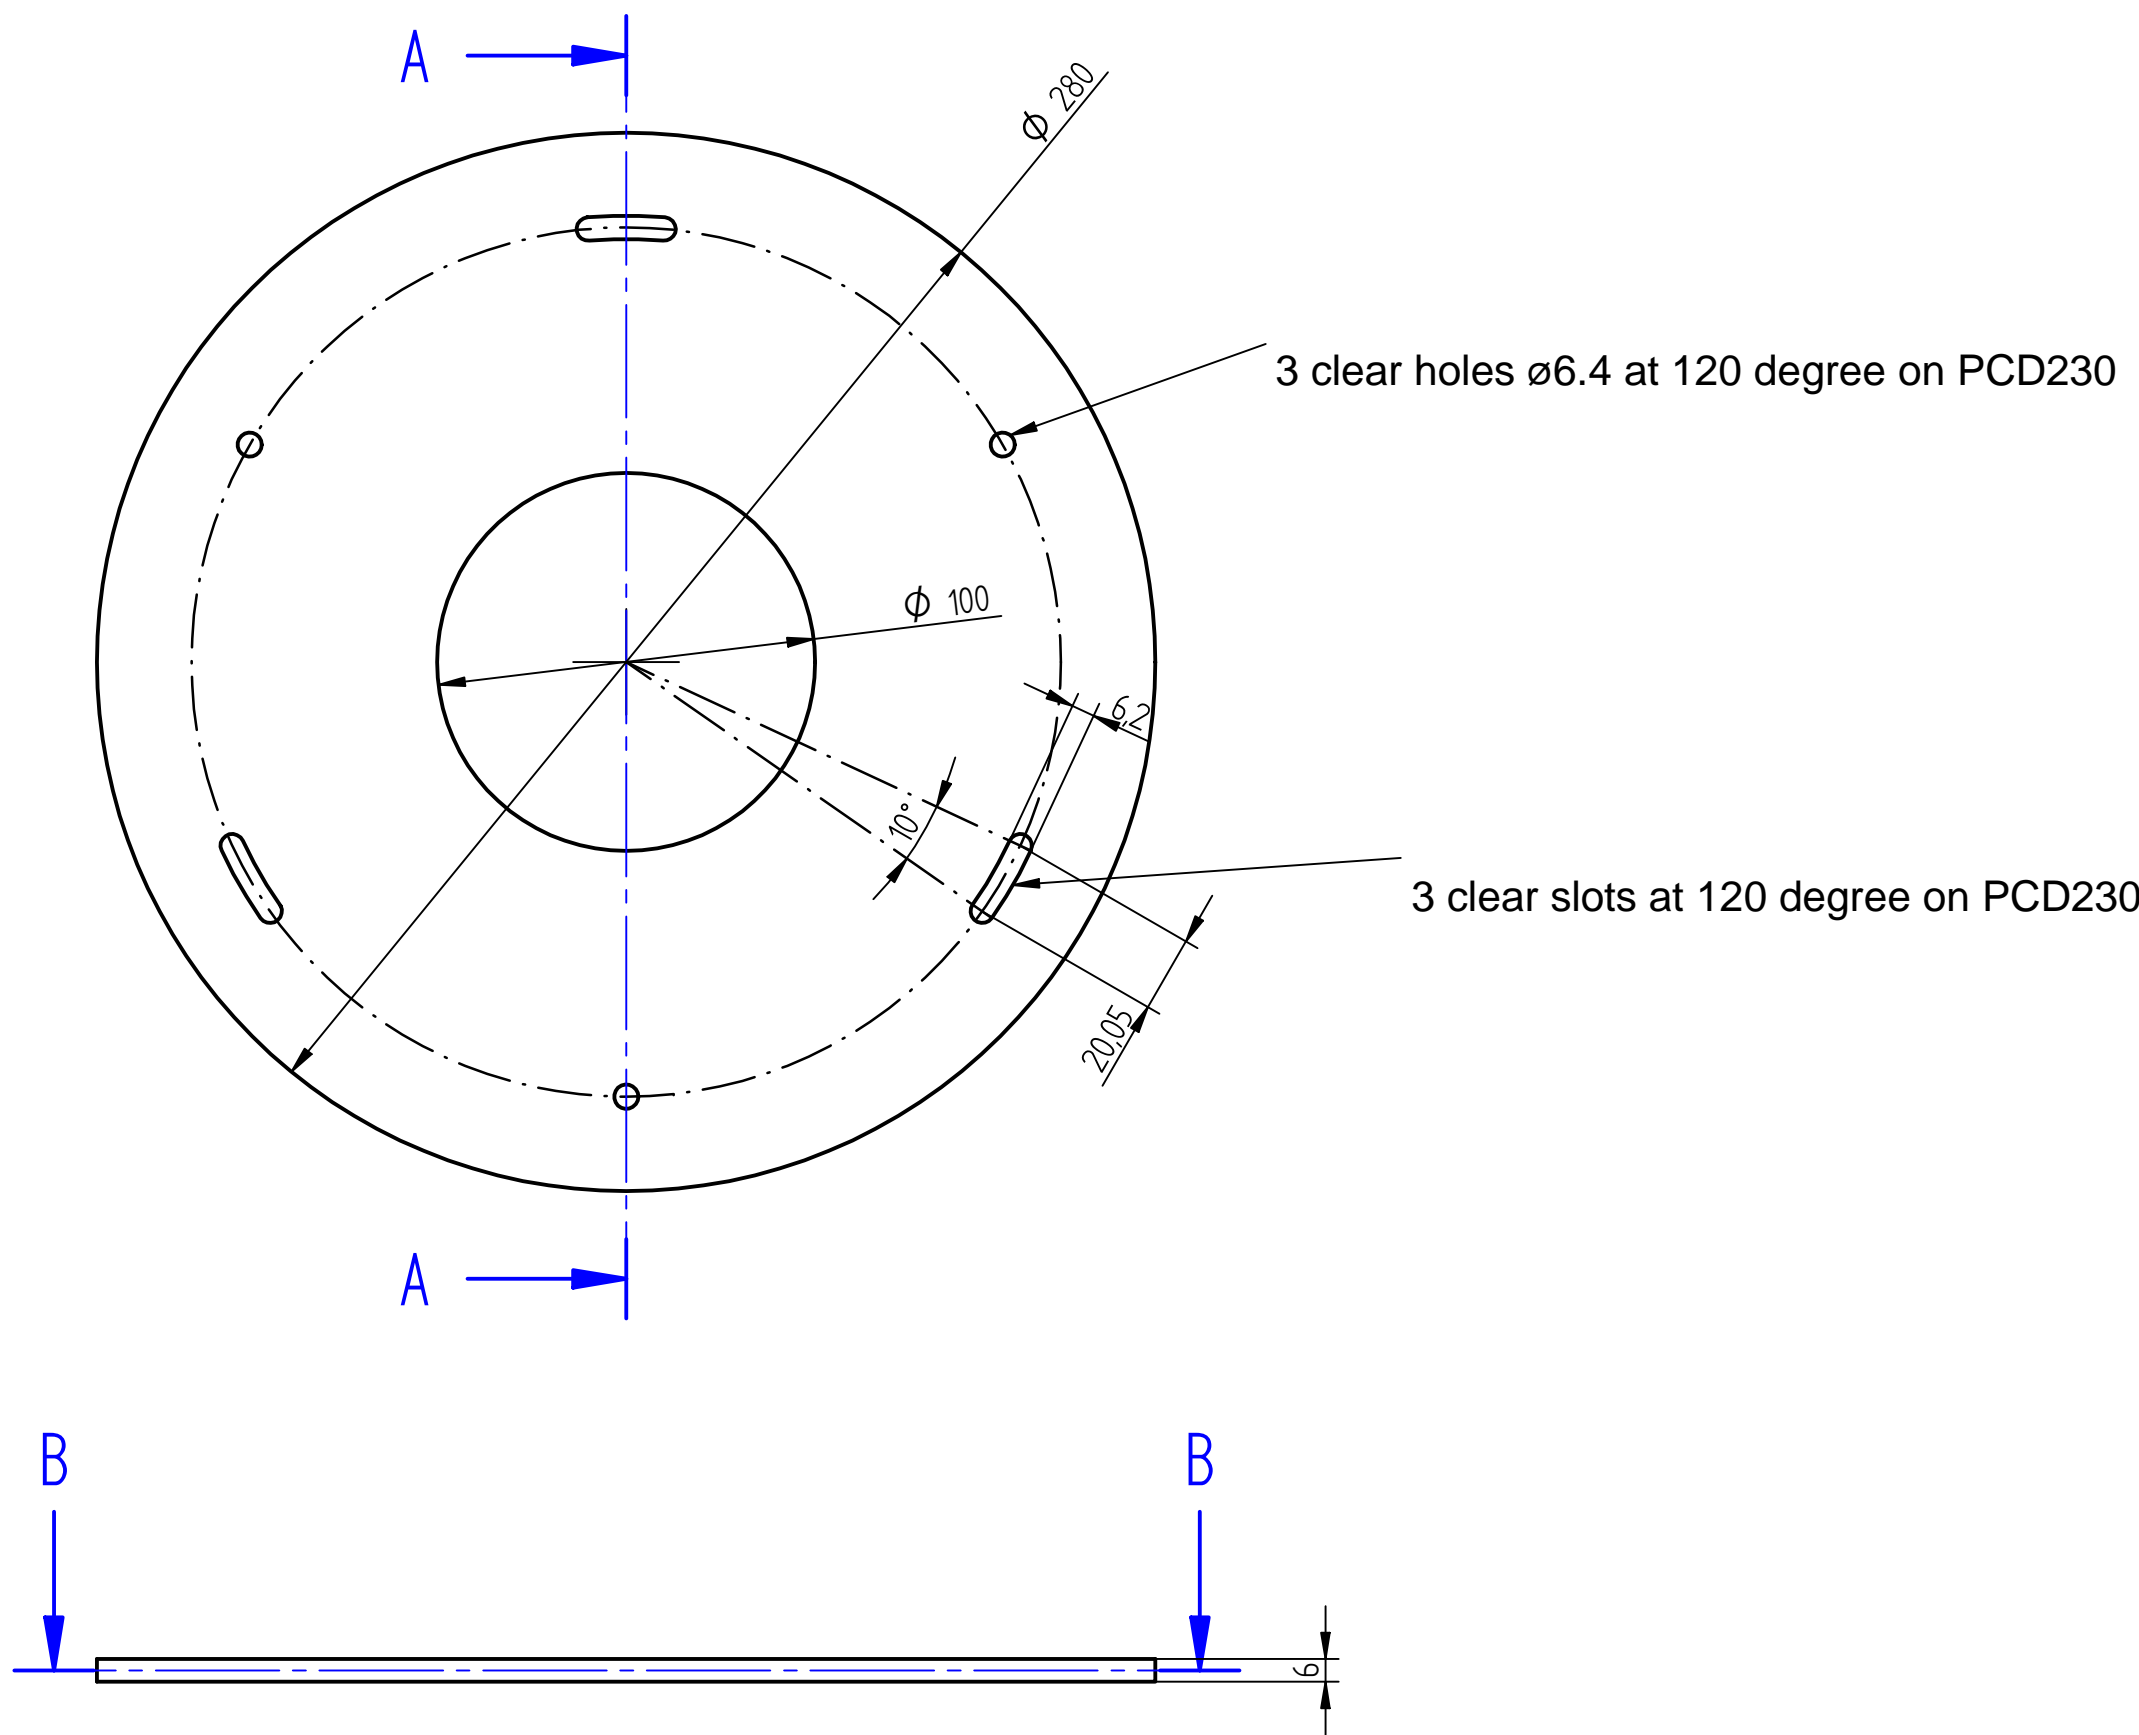

SECTION B-B





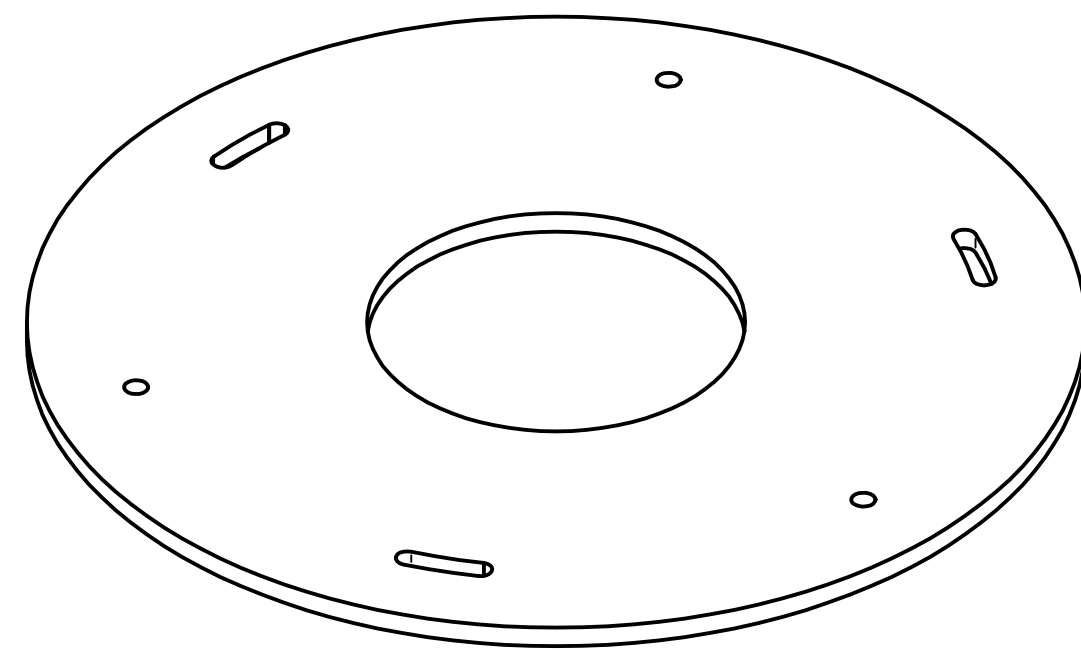
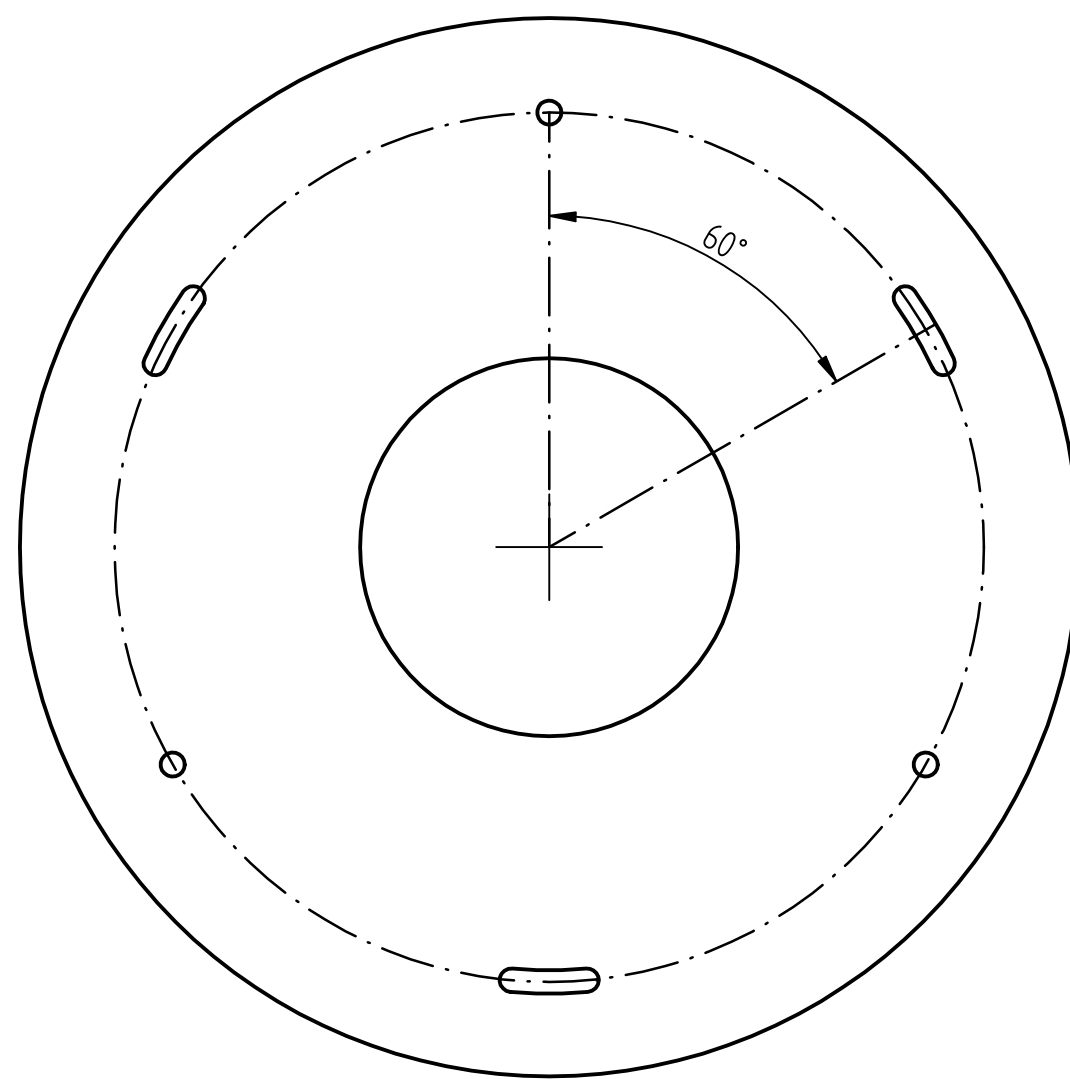


SOLID EDGE ACADEMIC COPY

	NAME	DATE	Solid Edge	
DRAWN	USER BHASB01/06/20			
CHECKED			TITLE	
ENG APPR				
MGR APPR				
UNLESS OTHERWISE SPECIFIED: DIMENSIONS ARE IN MILLIMETERS ANGLES ±XX° 2 PL ±XXX 3 PL ±XXXX			SIZE A1	REV
			FILE NAME: disc_20200106.dft	
			SCALE	WEIGHT
				SHEET 1 OF 1


REVISION HISTORY

REV	DESCRIPTION	DATE	APPROVED

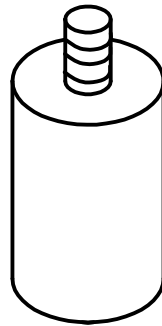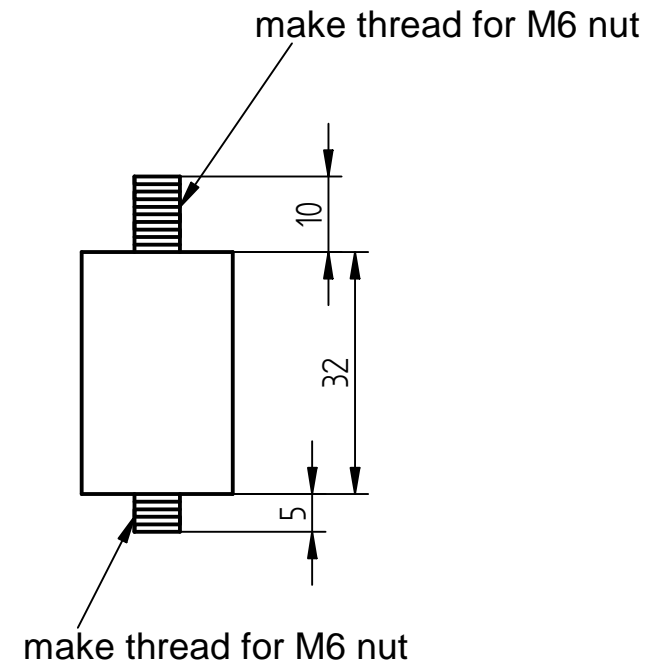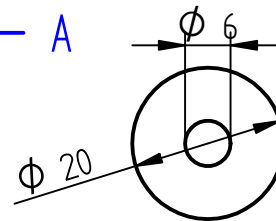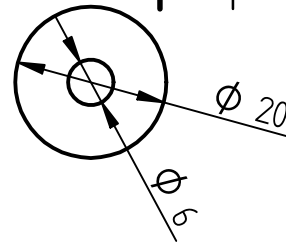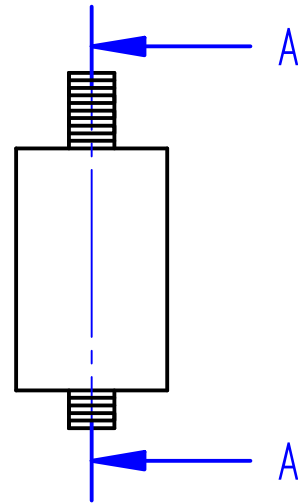
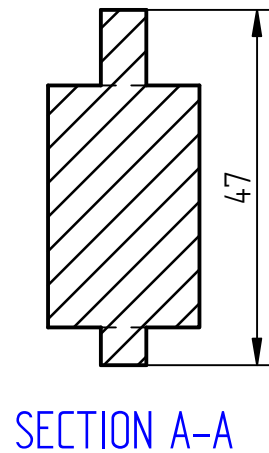


**** Three identical pieces are required**



	NAME	DATE	Solid Edge		
DRAWN	IISER BHASB	01/06/20			
CHECKED			TITLE		
ENG APPR					
MGR APPR			SIZE A4DWG NOREV		
UNLESS OTHERWISE SPECIFIED DIMENSIONS ARE IN MILLIMETERS ANGLES ±X.X° 2 PL ±X.XX 3 PL ±X.XXX					
			FILE NAME: support_bottom_bolt_20200106.dft		
			SCALE:	WEIGHT:	SHEET 1 OF 1

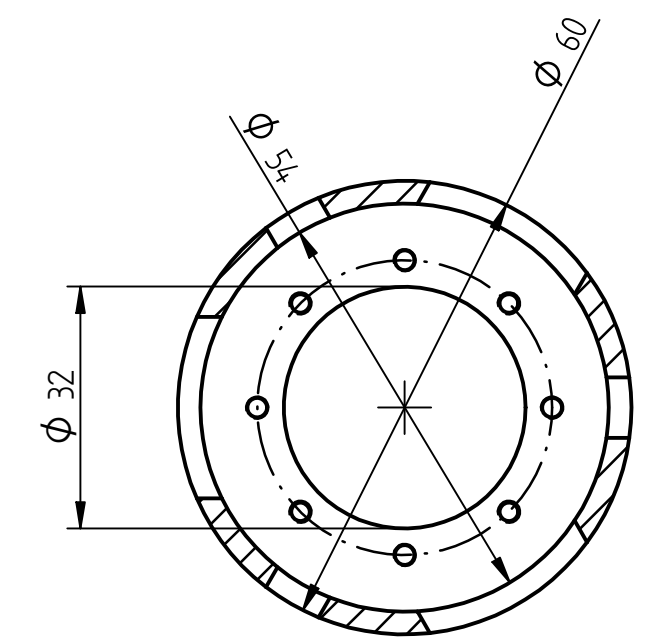


SECTION B-B

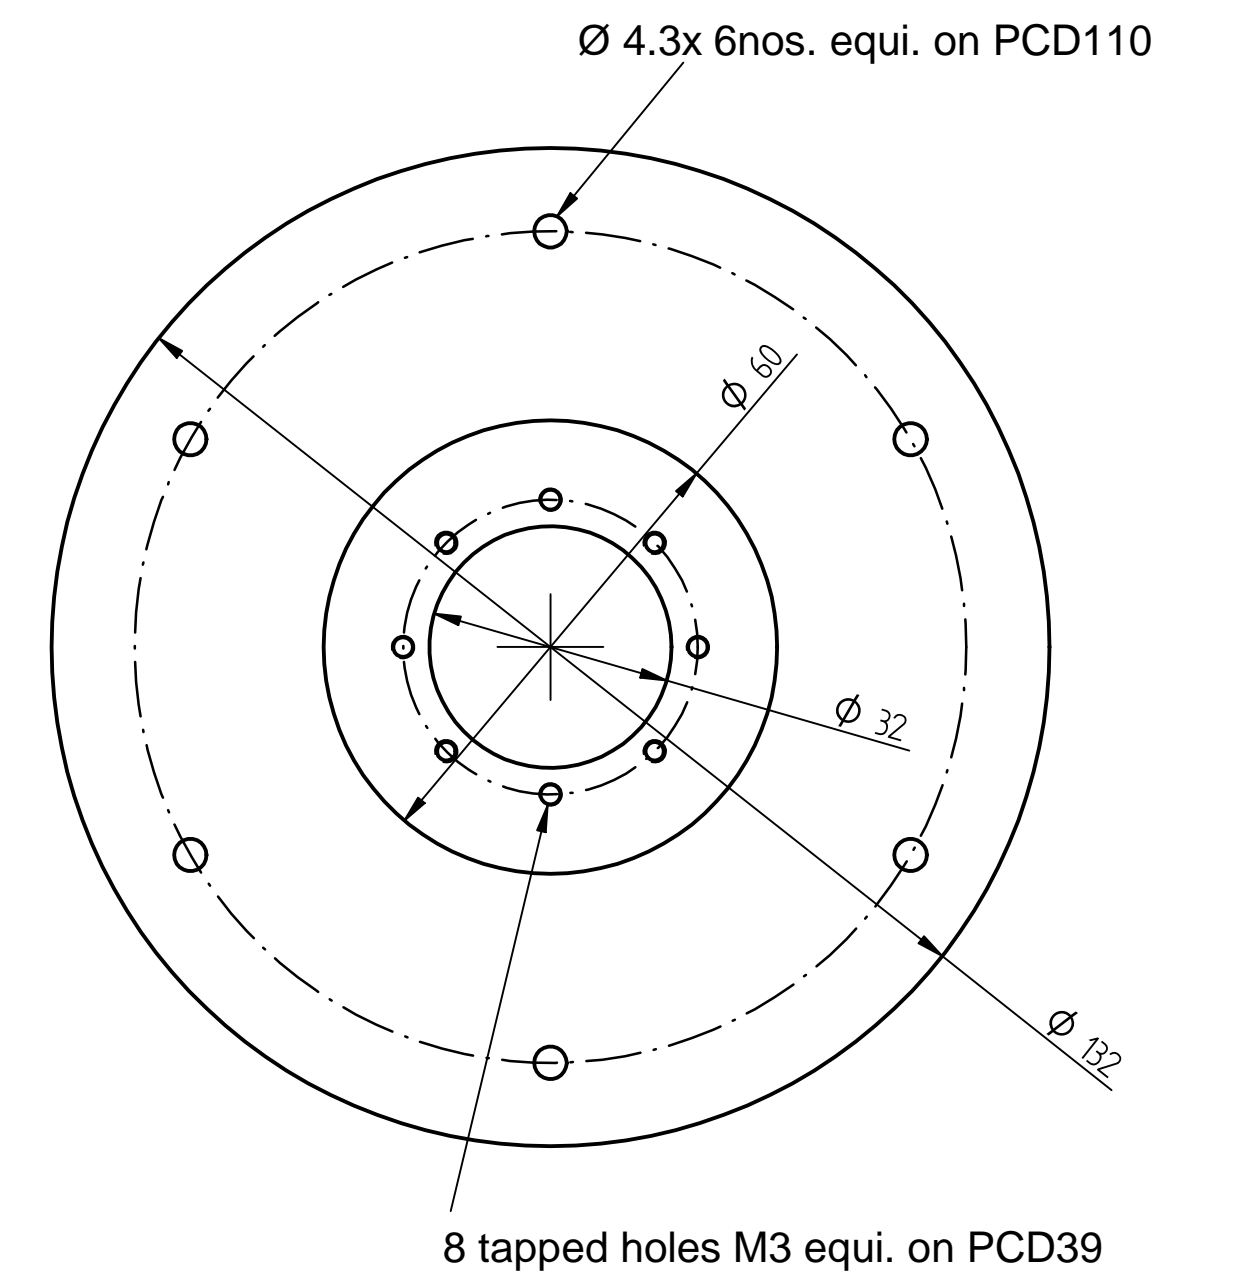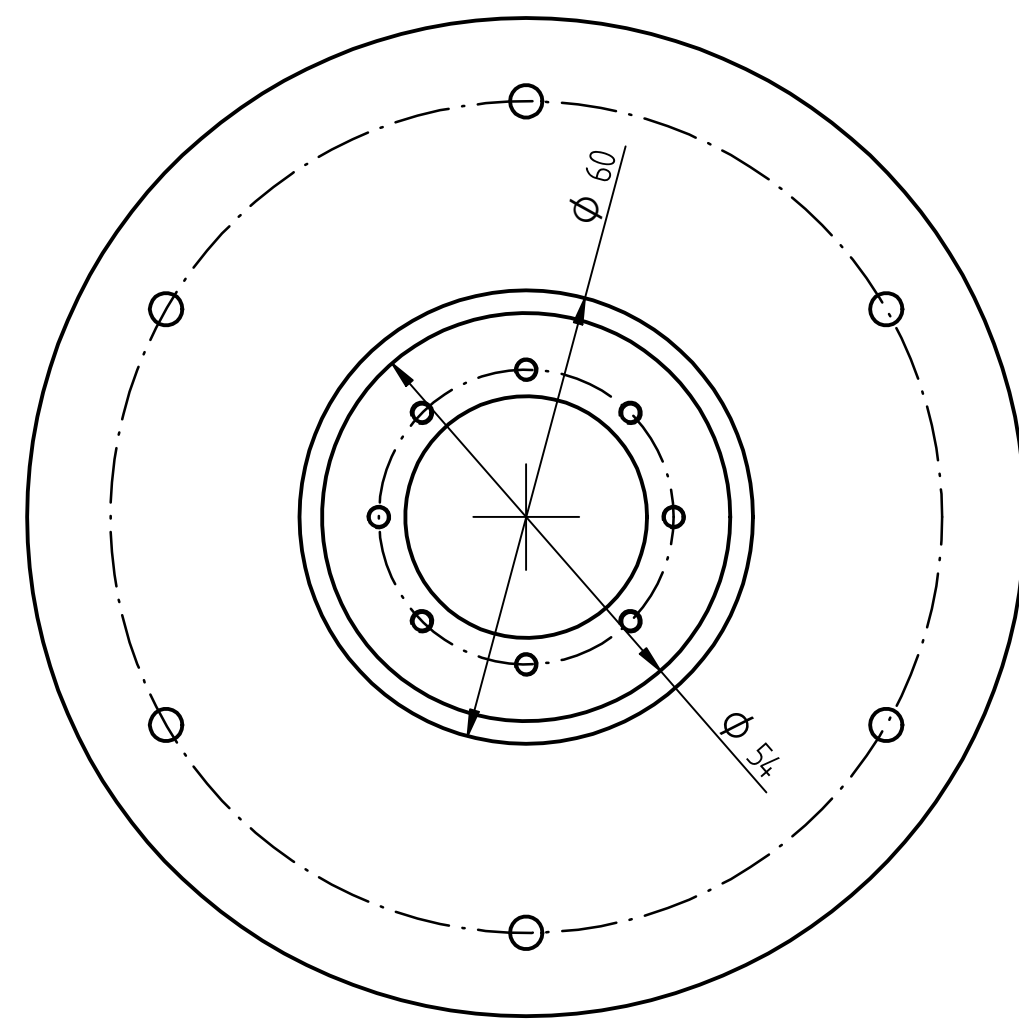


Side

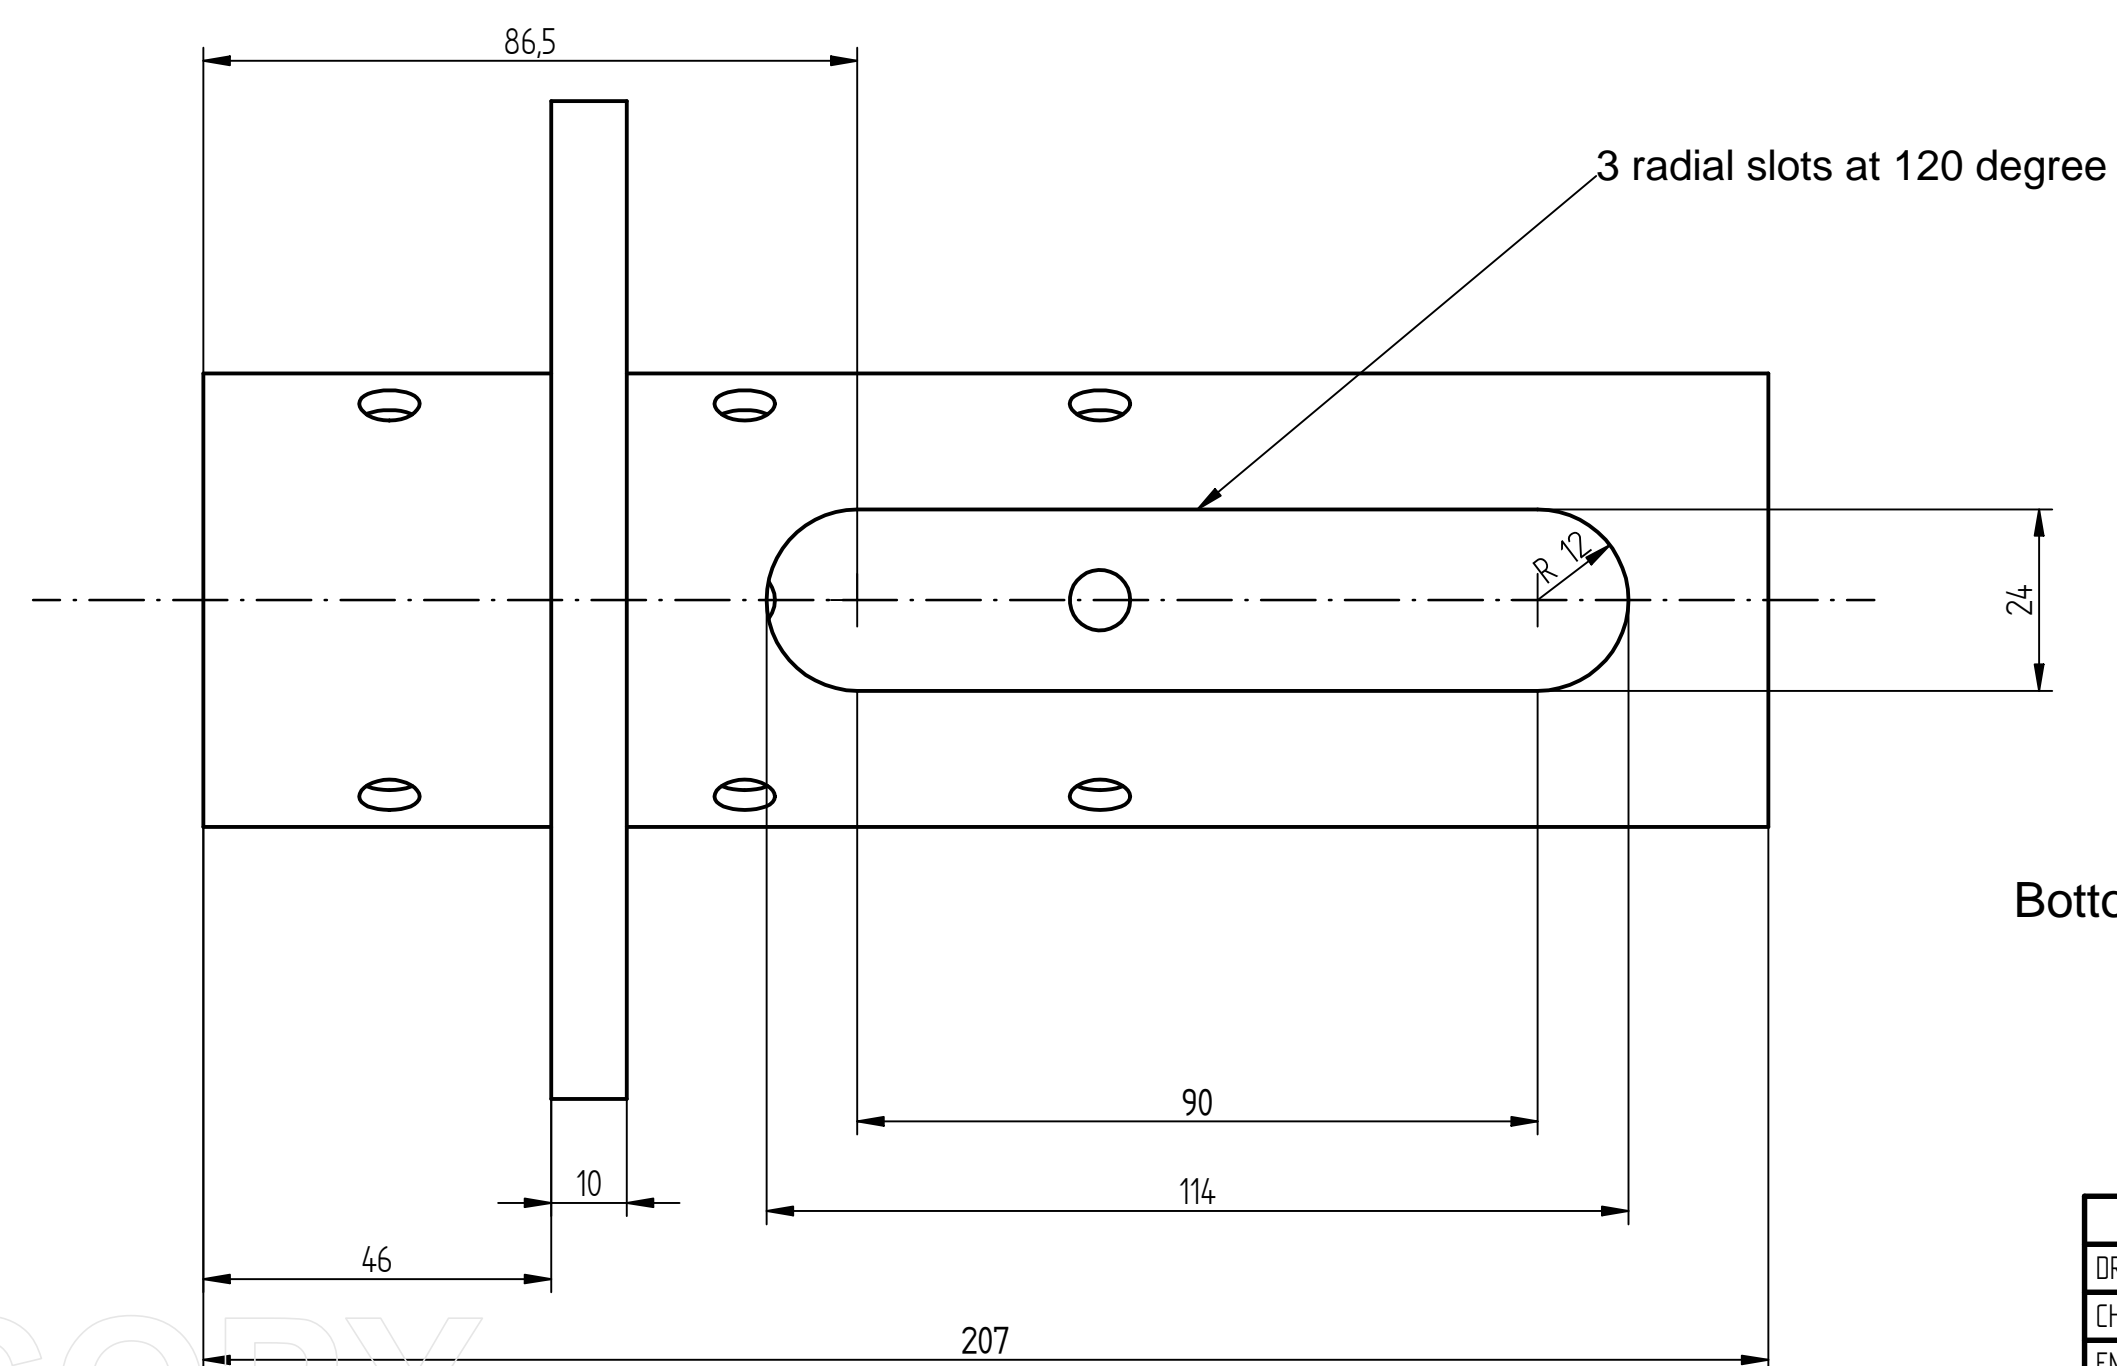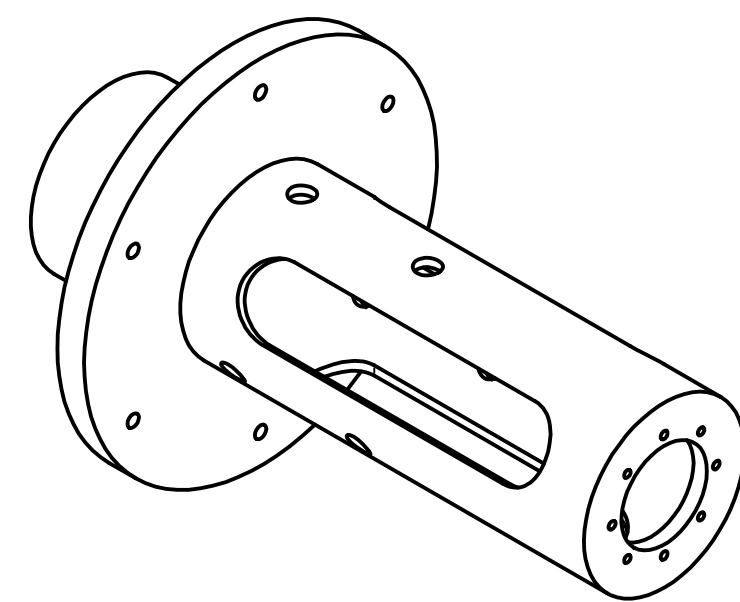


Bottom

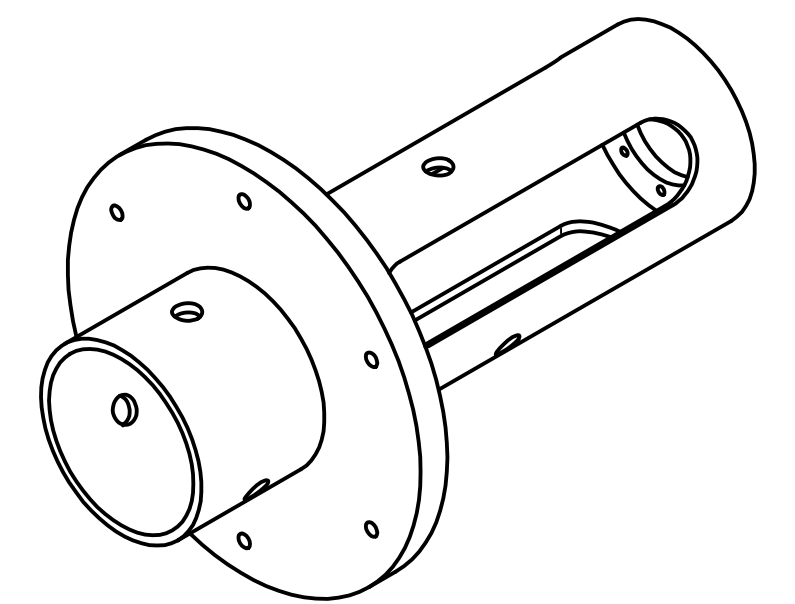

	NAME	DATE	Solid Edge		
DRAWN	IJSR BHASB010102/20				
CHECKED			TITLE		
ENG APPR					
MGR APPR					
UNLESS OTHERWISE SPECIFIED DIMENSIONS ARE IN MILLIMETERS ANGLES =X°X' 2 PL =XXX 3 PL =XXXX			SIZE	DWG NO	REV
			A1		
			FILE NAME: lens assembly flange_20191227.dft		
			SCALE:	WEIGHT:	SHEET 1 OF 1





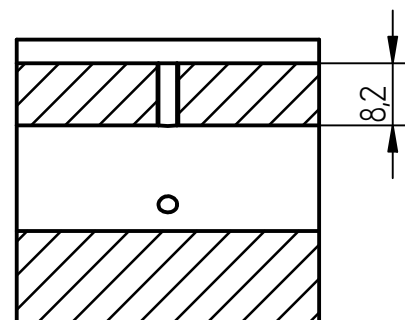


SECTION A-A

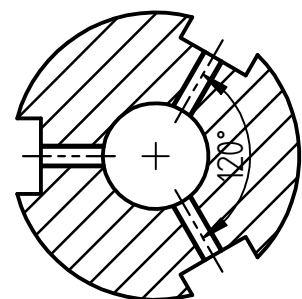


SECTION B-B

3 radial tapped holes M3 at 120 degree

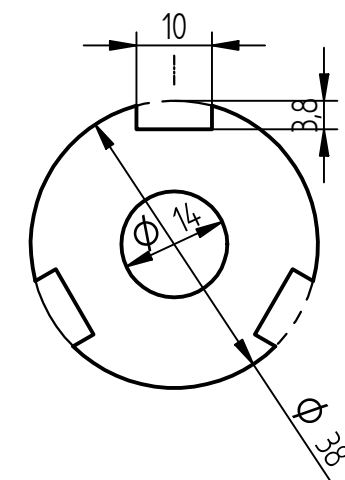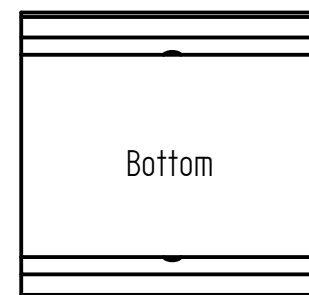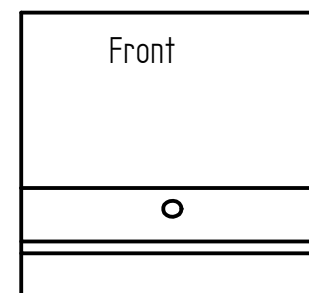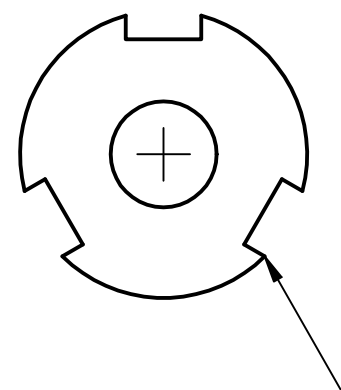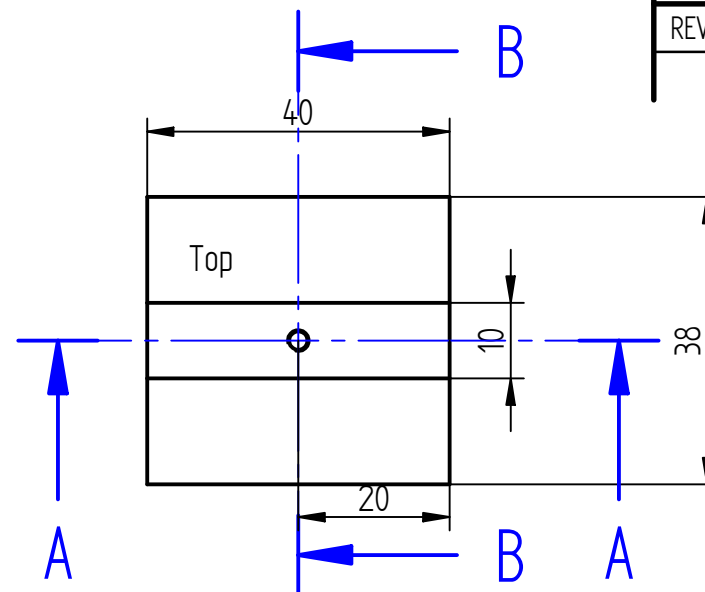

Side

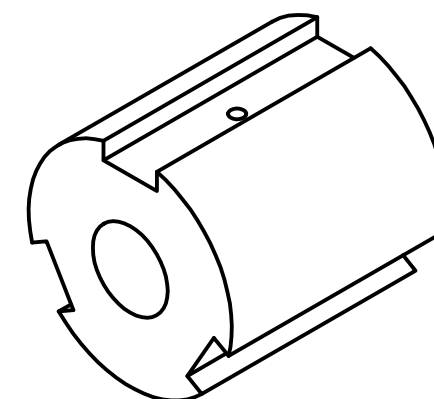

chamfer all these edges


** three identical pieces are required

REVISION HISTORY			
REV	DESCRIPTION	DATE	APPROVED






	NAME	DATE	Solid Edge		
DRAWN	IUSER BHASB	01/01/20			
CHECKED					
ENG APPR					
MGR APPR			TITLE		
UNLESS OTHERWISE SPECIFIED DIMENSIONS ARE IN MILLIMETERS ANGLES ±X.X° 2 PL ±X.XX 3 PL ±X.XXX					
			SIZE A3	DWG NO	REV
			FILE NAME: Einzel lens_20191228.dft		
			SCALE:	WEIGHT:	SHEET 1 OF 1

REVISION HISTORY

REV	DESCRIPTION	DATE	APPROVED

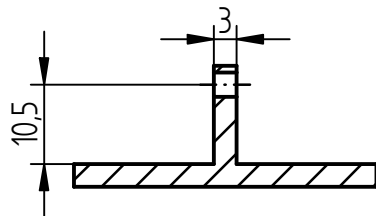

SECTION A-A



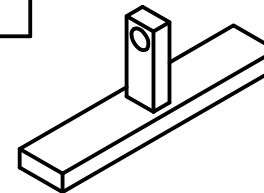
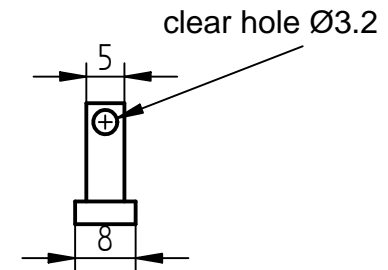
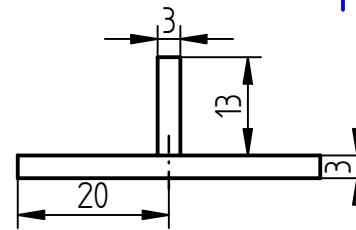
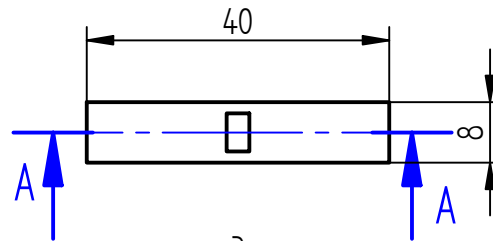
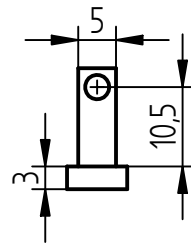


** four identical pieces are required








SOLID EDGE ACADEMIC COPY

	NAME	DATE	Solid Edge		
DRAWN	IISER BHASB	01/06/20			
CHECKED			TITLE		
ENG APPR					
MGR APPR			SIZE A4DWG NOREV		
UNLESS OTHERWISE SPECIFIED DIMENSIONS ARE IN MILLIMETERS ANGLES ±X.X° 2 PL ±X.XX 3 PL ±X.XXX					
			FILE NAME: XY_single deflector_20200106.dft		
			SCALE:	WEIGHT:	SHEET 1 OF 1
			Page 34 of 41		

REVISION HISTORY			
REV	DESCRIPTION	DATE	APPROVED

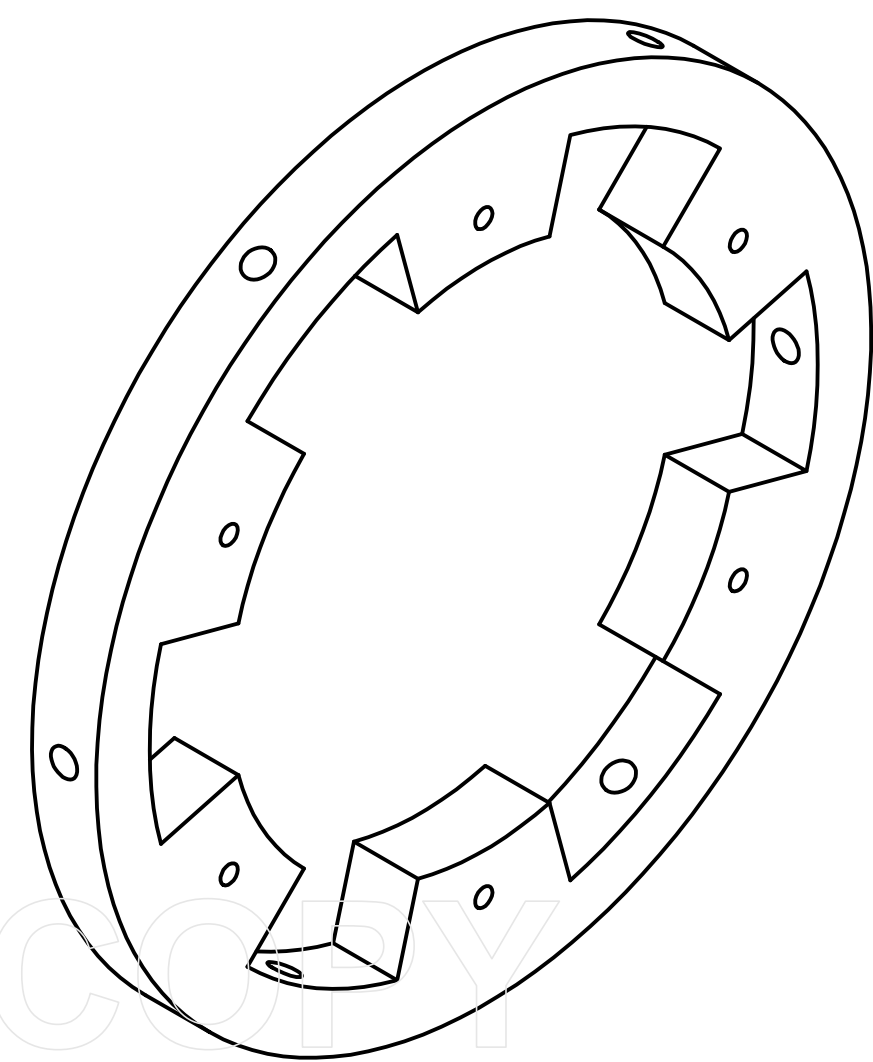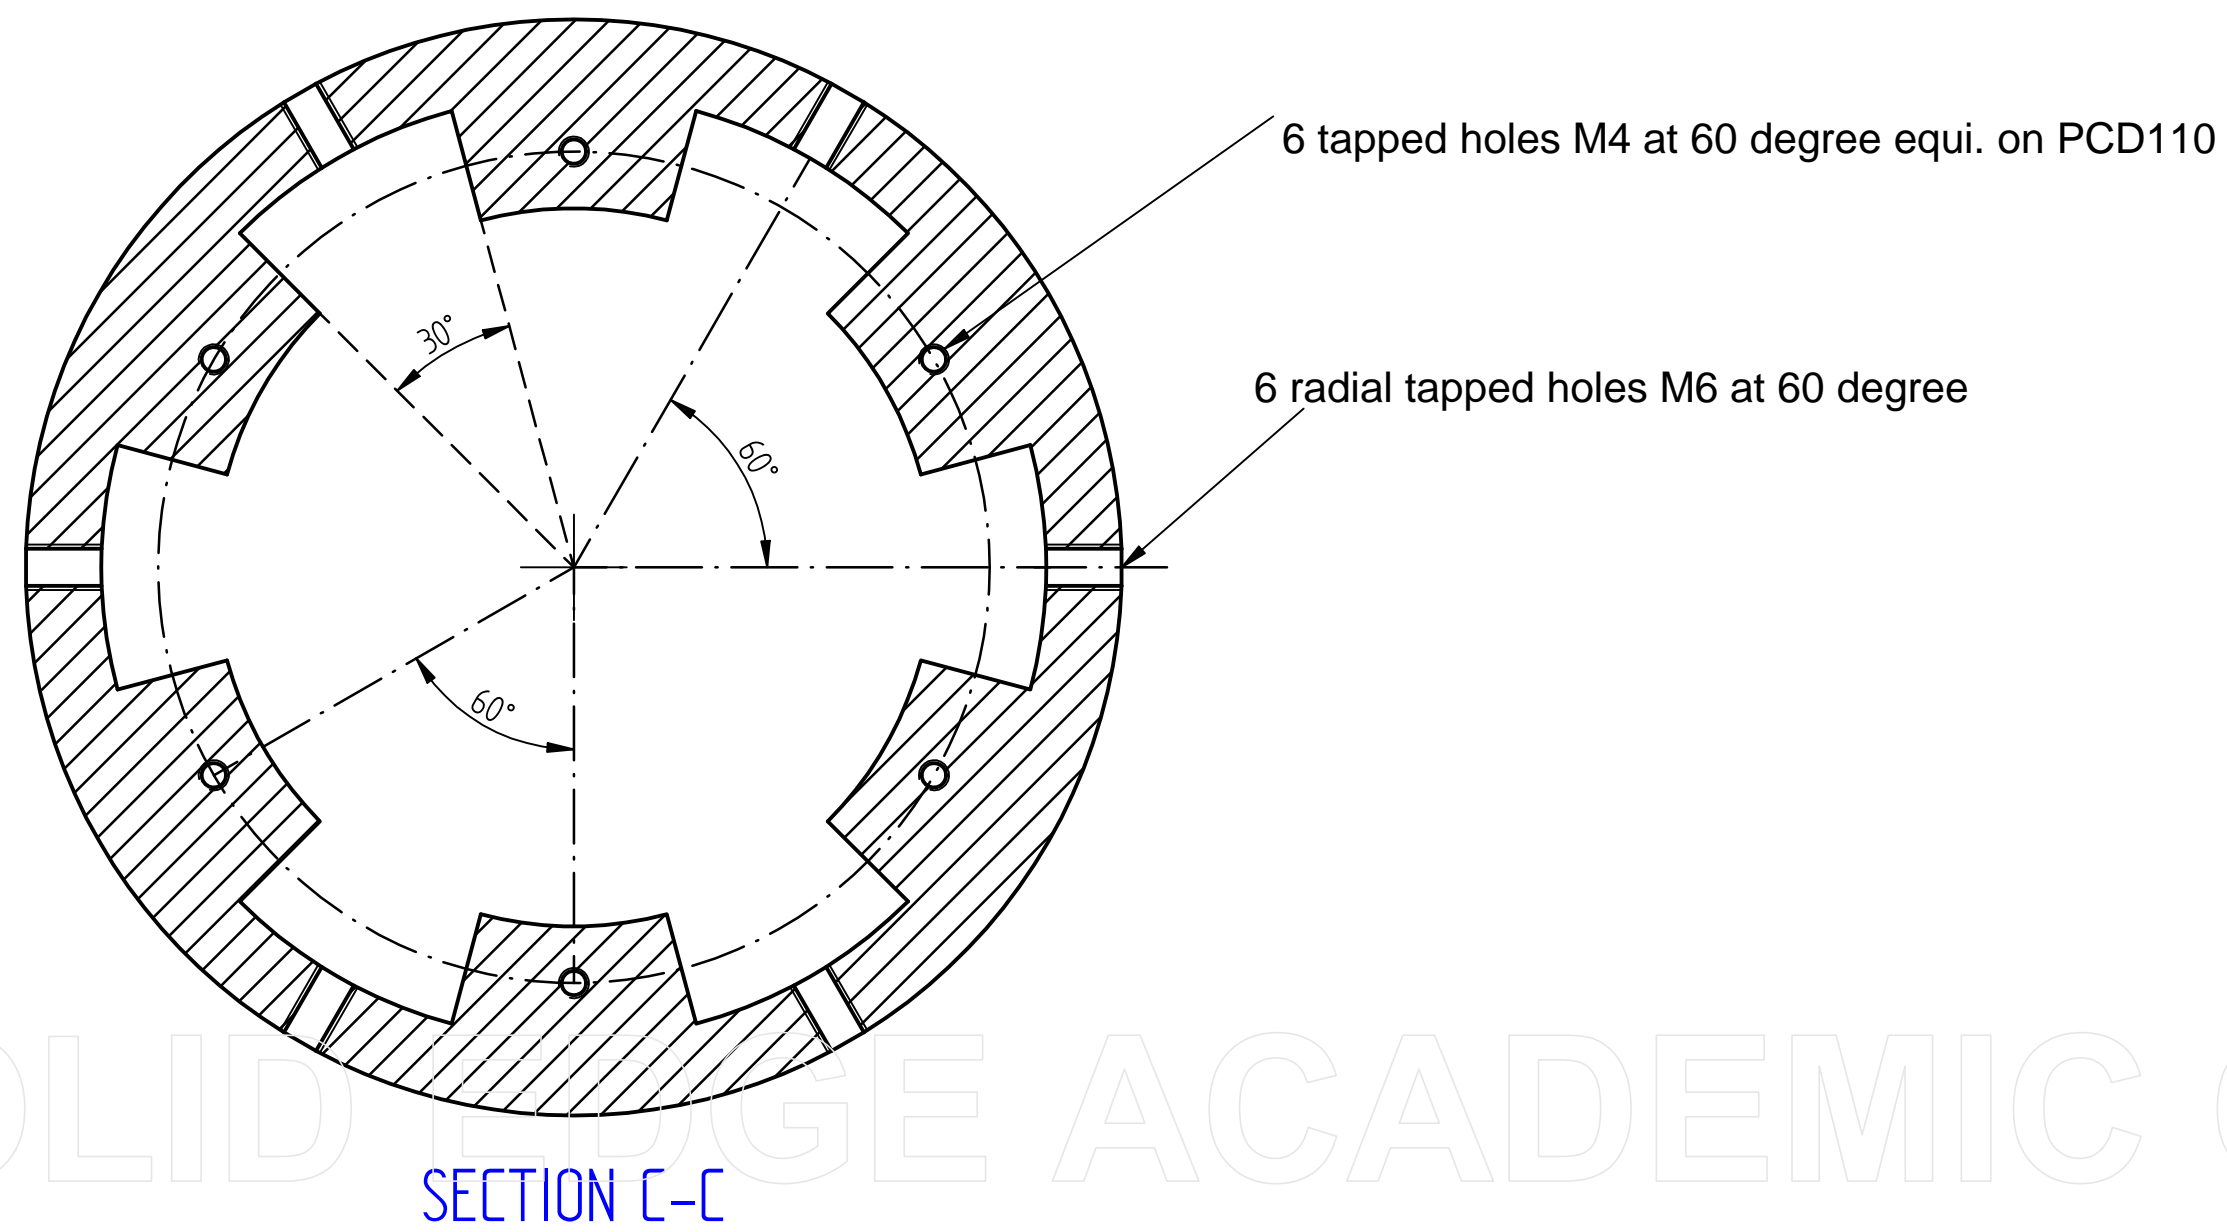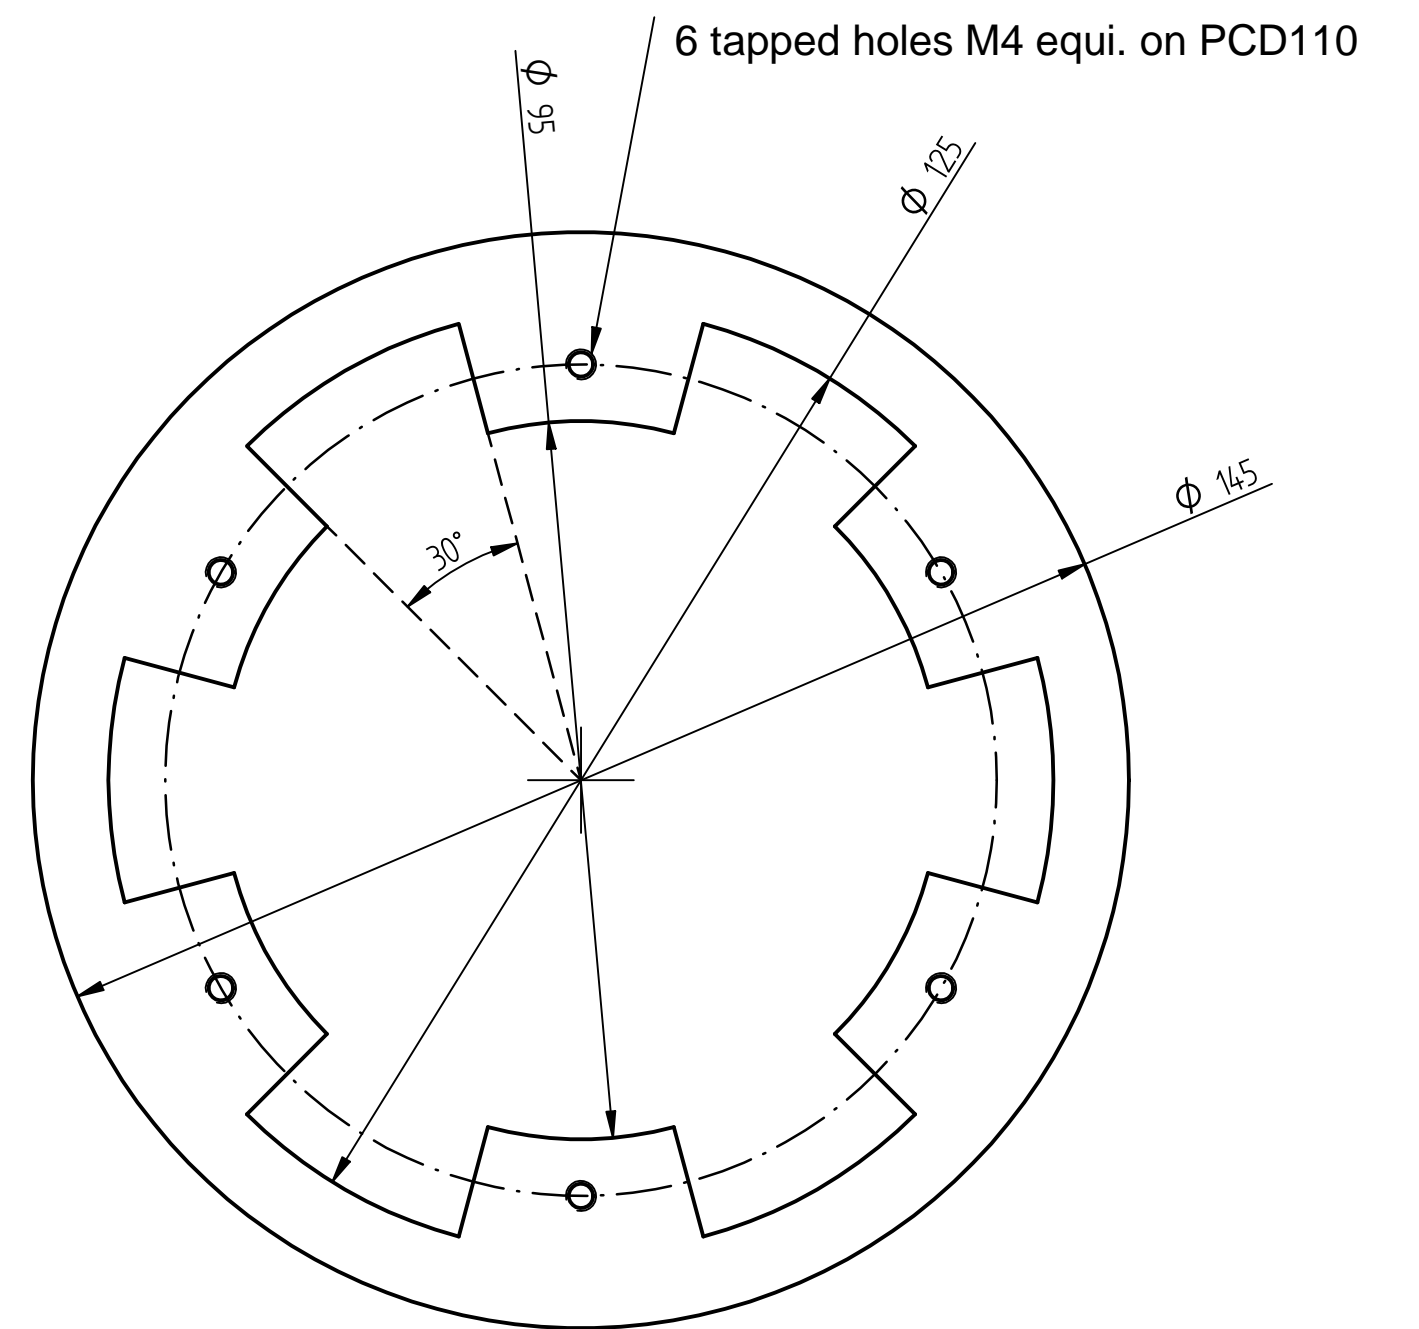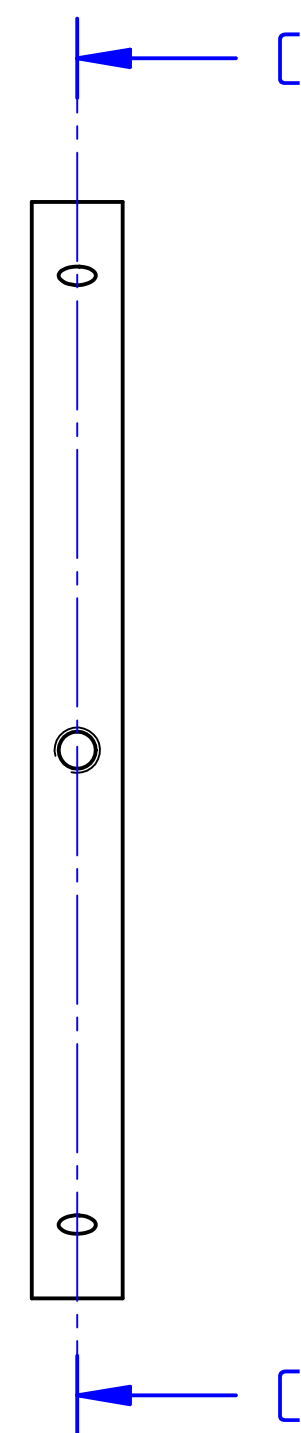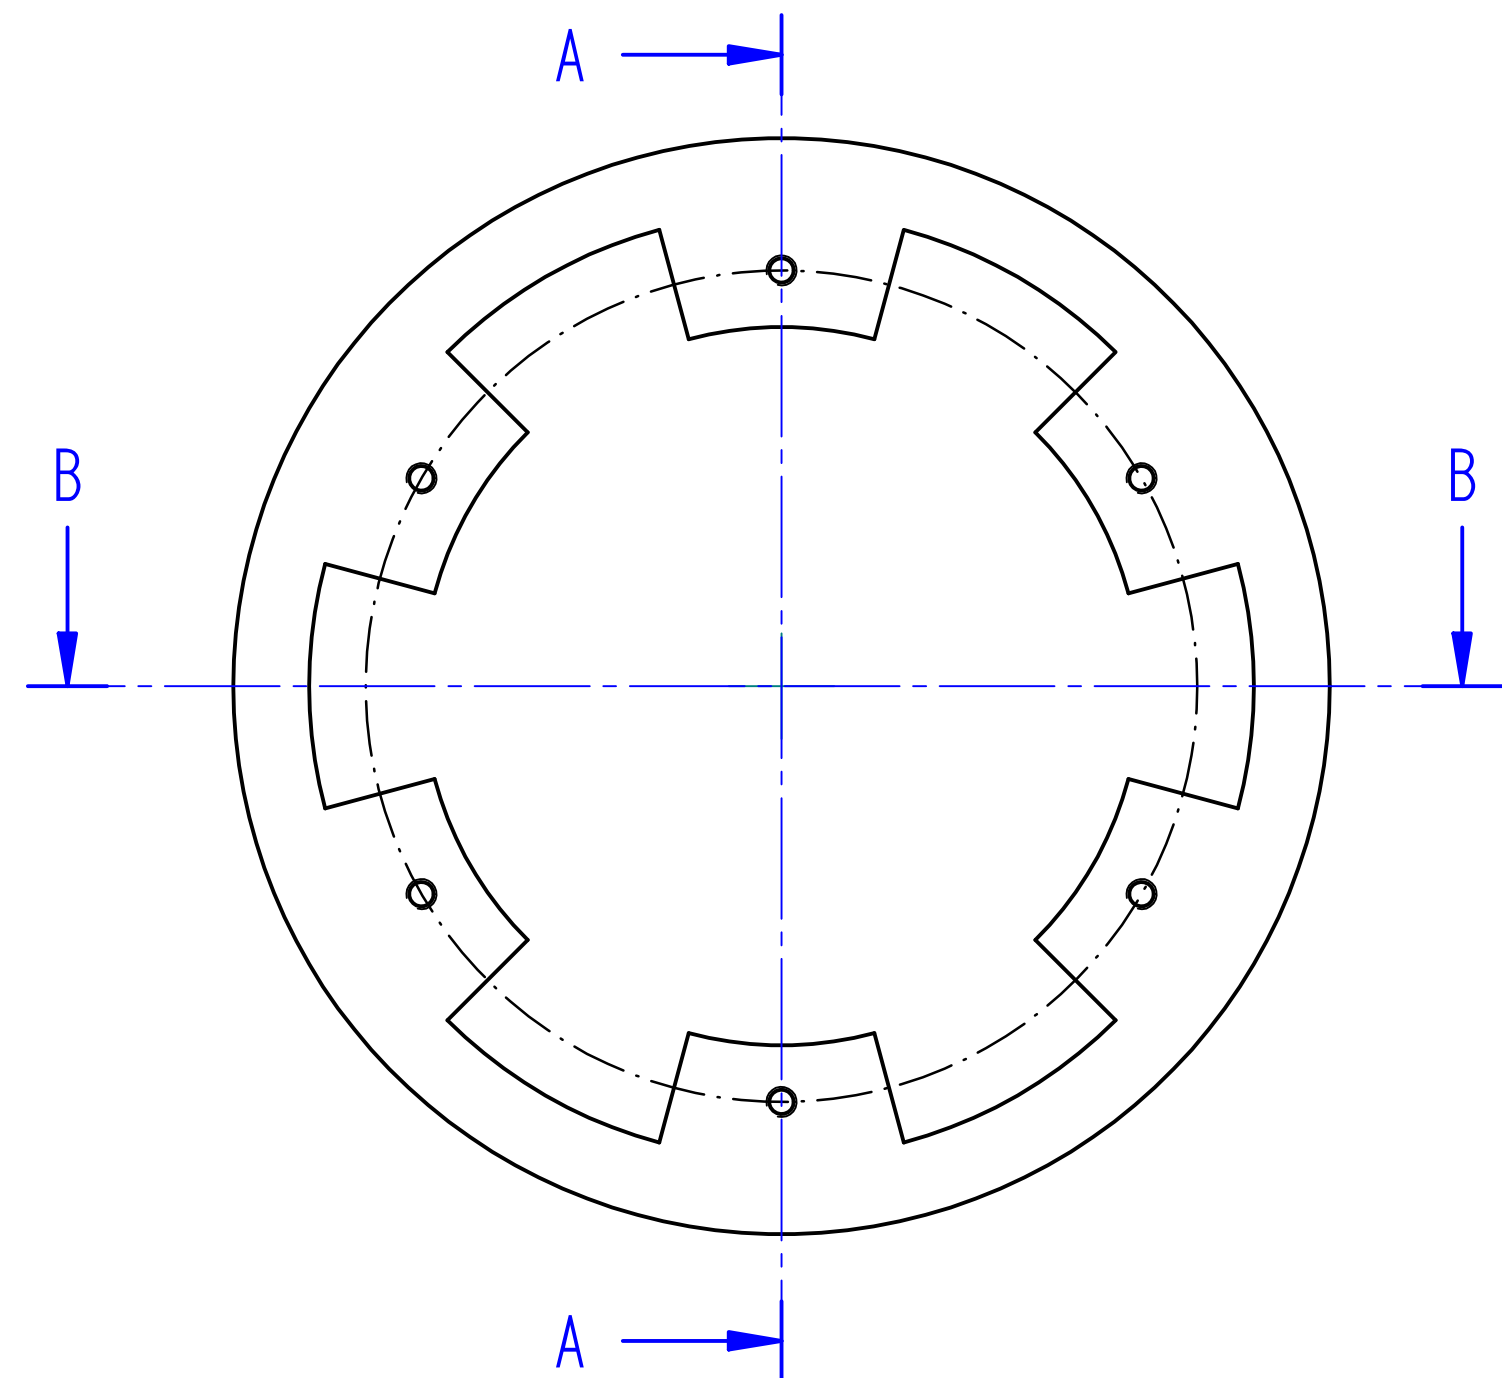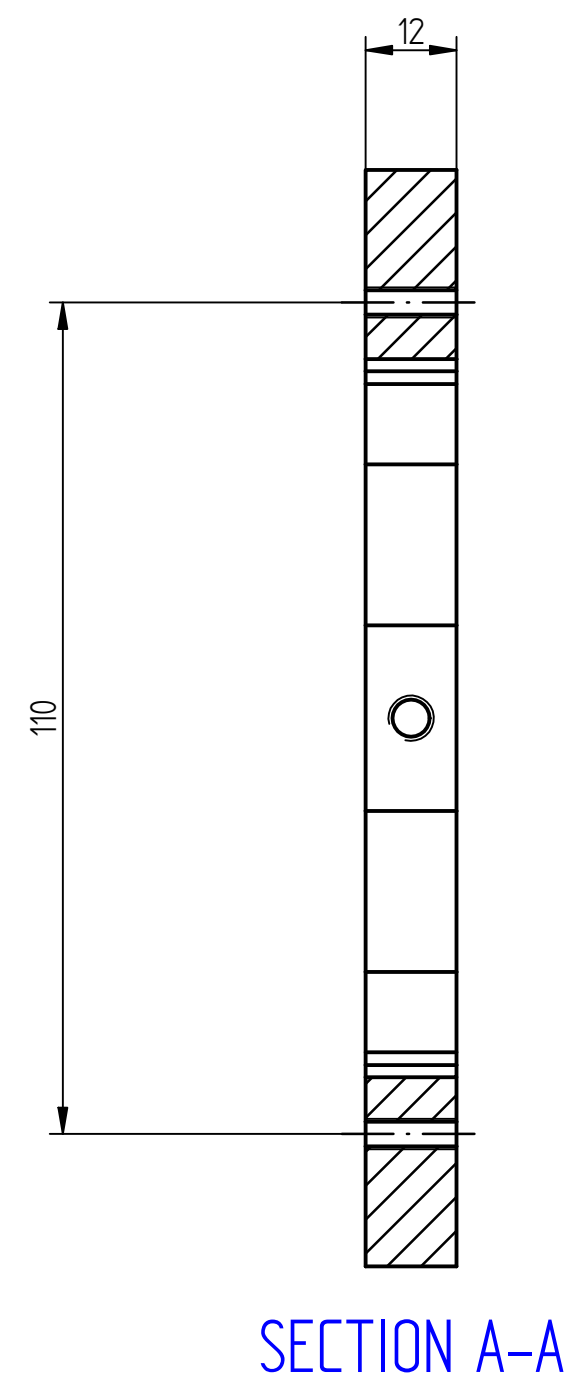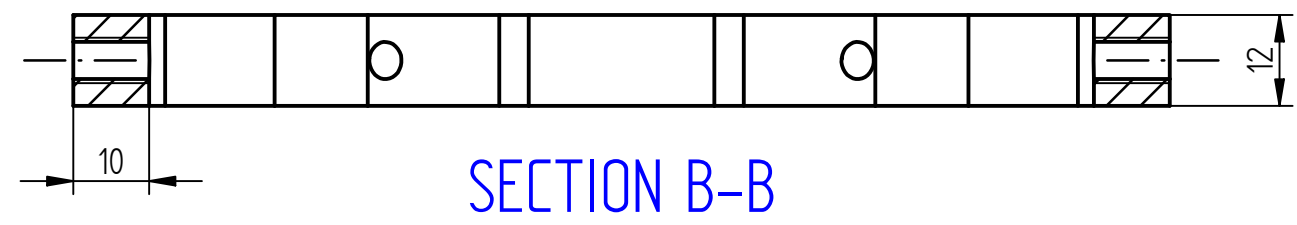

NAME	DATE	Solid Edge	
DRAWN	USER BHASB01/02/20	TITLE	
CHECKED			
ENG APPR			
MGR APPR			
UNLESS OTHERWISE SPECIFIED DIMENSIONS ARE IN MILLIMETERS ANGLES ±XX° 2 PL ±XXX 3 PL ±XXXX		SIZE A1	REV
FILE NAME: flange support_20191227.dft		SCALE	WEIGHT
			SHEET 1 OF 1

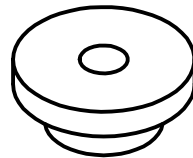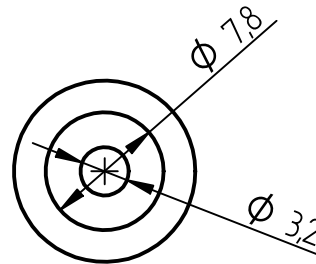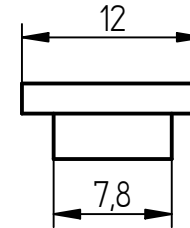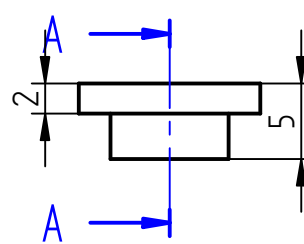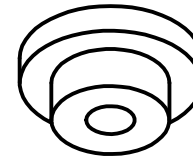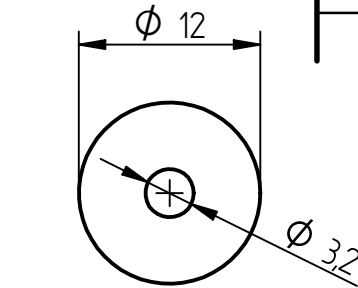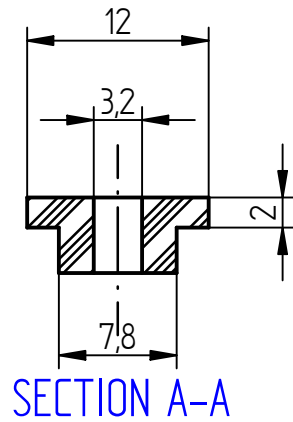

REVISION HISTORY


REV	DESCRIPTION	DATE	APPROVED

	NAME	DATE	Solid Edge	
DRAWN	IISER BHASB	01/30/20		
CHECKED			TITLE	
ENG APPR				
MGR APPR				
UNLESS OTHERWISE SPECIFIED DIMENSIONS ARE IN MILLIMETERS ANGLES ±X.X° 2 PL ±X.XX 3 PL ±X.XXX			SIZE A4	DWG NO
			FILE NAME: insulator_lens_typeA_20200113.dft	
			SCALE:	WEIGHT:
			SHEET 1 OF 1	


SOLID EDGE ACADEMIC COPY

REVISION HISTORY

REV	DESCRIPTION	DATE	APPROVED

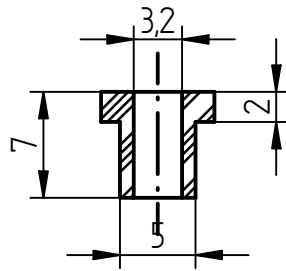

SECTION A-A

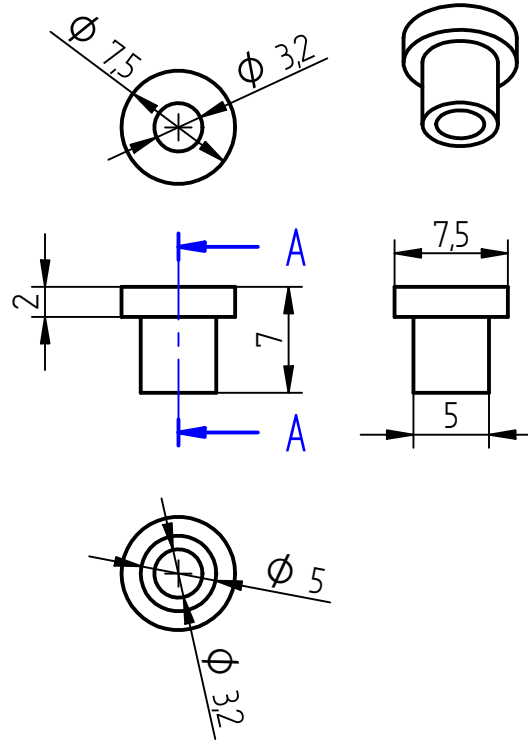


SOLID EDGE ACADEMIC COPY




	NAME	DATE	Solid Edge		
DRAWN	IISER BHASB	01/30/20			
CHECKED			TITLE		
ENG APPR					
MGR APPR					
UNLESS OTHERWISE SPECIFIED DIMENSIONS ARE IN MILLIMETERS ANGLES ±X.X° 2 PL ±X.XX 3 PL ±X.XXX			SIZE A4	DWG NO	REV
			FILE NAME: insulator_XYdeflector_typeB_20200113.dft		
			SCALE:	WEIGHT:	SHEET 1 OF 1

REVISION HISTORY





REV	DESCRIPTION	DATE	APPROVED

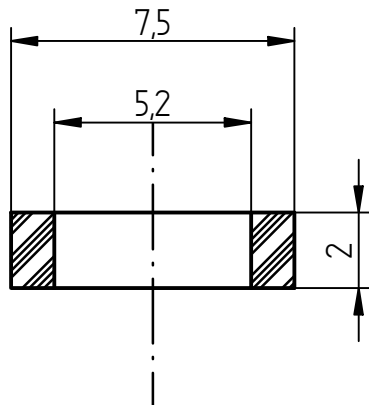

SECTION B-B

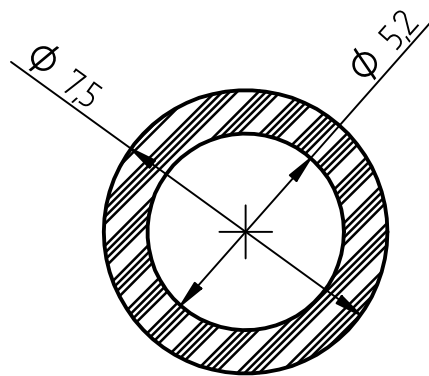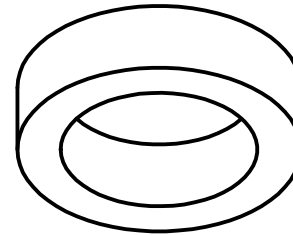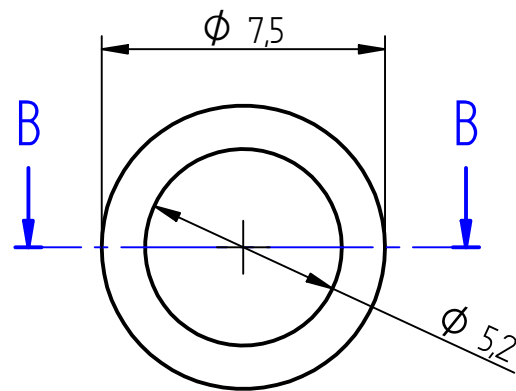

SECTION A-A

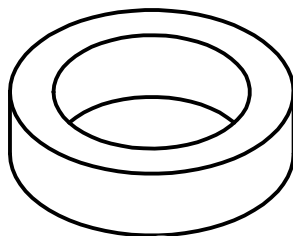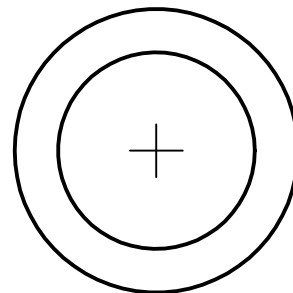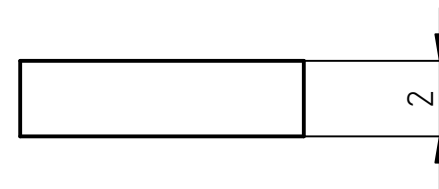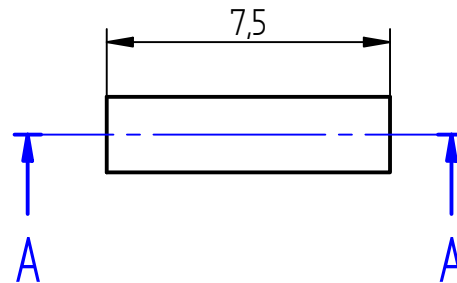

	NAME	DATE	Solid Edge		
DRAWN	IISER BHASB03	01/30/20			
CHECKED			TITLE		
ENG APPR					
MGR APPR			SIZE A4 DWG NO REV		
UNLESS OTHERWISE SPECIFIED DIMENSIONS ARE IN MILLIMETERS ANGLES ±X.X° 2 PL ±X.XX 3 PL ±X.XXX					
			FILE NAME: insulator_XYdeflector_typeC_20200113.dft		
			SCALE:	WEIGHT:	SHEET 1 OF 1

SOLID EDGE ACADEMIC COPY

CHAPTER-5 PRICE SCHEDULE

PRICE SCHEDULE FOR GOODS – INR

Name of the Bidder _____

Tender No. _____

1	2	3	4	5	6	7	8	9	10	11	12
Sl. No	Item Description	Country of Origin	Qty	Unit	Ex-Works. Ex-Warehouse, Ex-show room off the shelf price (inclusive of tax already paid)	Total price Ex-Works. Ex-Warehouse, Ex-show room off the shelf price (inclusive of tax already paid) 4x6	GST payable, if contract is awarded	Packing & forwarding up to station of dispatch, if any	Charges of inland transportation, insurance up to Institute	Installation, Commissioning & training charges, If any.	Gross Total(FOR)
1											
2											
3											

Total Bid price in _____ in words.

Signature of Bidder :

Name :

Note:

The cost of optional items shall be indicated separately.

CHAPTER – 6 : Checklist: Eligibility Criteria for Bidders

Bidders to indicate whether the following are enclosed by striking out the non-relevant option.

(a)	Self Attested copy of GST number as applicable	(Yes / No)
(b)	Agreements / Purchase orders / Completion certificates, if any, from the clients for whom similar supply has been made by the bidder in last three years	(Yes / No)
(c)	Compliance sheet with any deviation w.r.t. the terms	(Yes / No)
(d)	LD clause agreeable.	(Yes / No)
(e)	Acceptance of warranty period and Free replacements during warranty period	(Yes / No)
(f)	Deviation Sheet to be Attached	(Yes / No)

IMPORTANT NOTICE

TENDERERS RESPONDING TO THIS ENQUIRY SHALL BE DEEMED TO BE AGREEABLE TO THE TERMS AND CONDITIONS HEREIN CONTAINED. THESE TERMS AND CONDITIONS SHALL BE BINDING ON THE SUCCESSFUL TENDERER. CONDITIONAL TENDERS ARE LIABLE TO BE REJECTED. IISER PUNE WILL PROCESS THE TENDER AS PER IISER PUNE STANDARD PROCEDURES. THE DIRECTOR OF THE INSTITUTE RESERVES THE RIGHT TO REJECT ANY OR ALL OR PART OF TENDER WITHOUT ASSIGNING ANY REASON AND SHALL ALSO NOT BE BOUND TO ACCEPT THE LOWEST TENDER. IISER PUNE WOULD NOT BE UNDER ANY OBLIGATION TO GIVE ANY CLARIFICATIONS TO THE AGENCIES WHOSE BIDS ARE REJECTED.

I agree to all terms and conditions mentioned in the tender document of the Institute

Signature of the Tenderer